




Appendix 2.16-2

Construction Logistics Plan

AREAS OF WORK / TRAFFIC FLOW

YEAR 1 / Q4

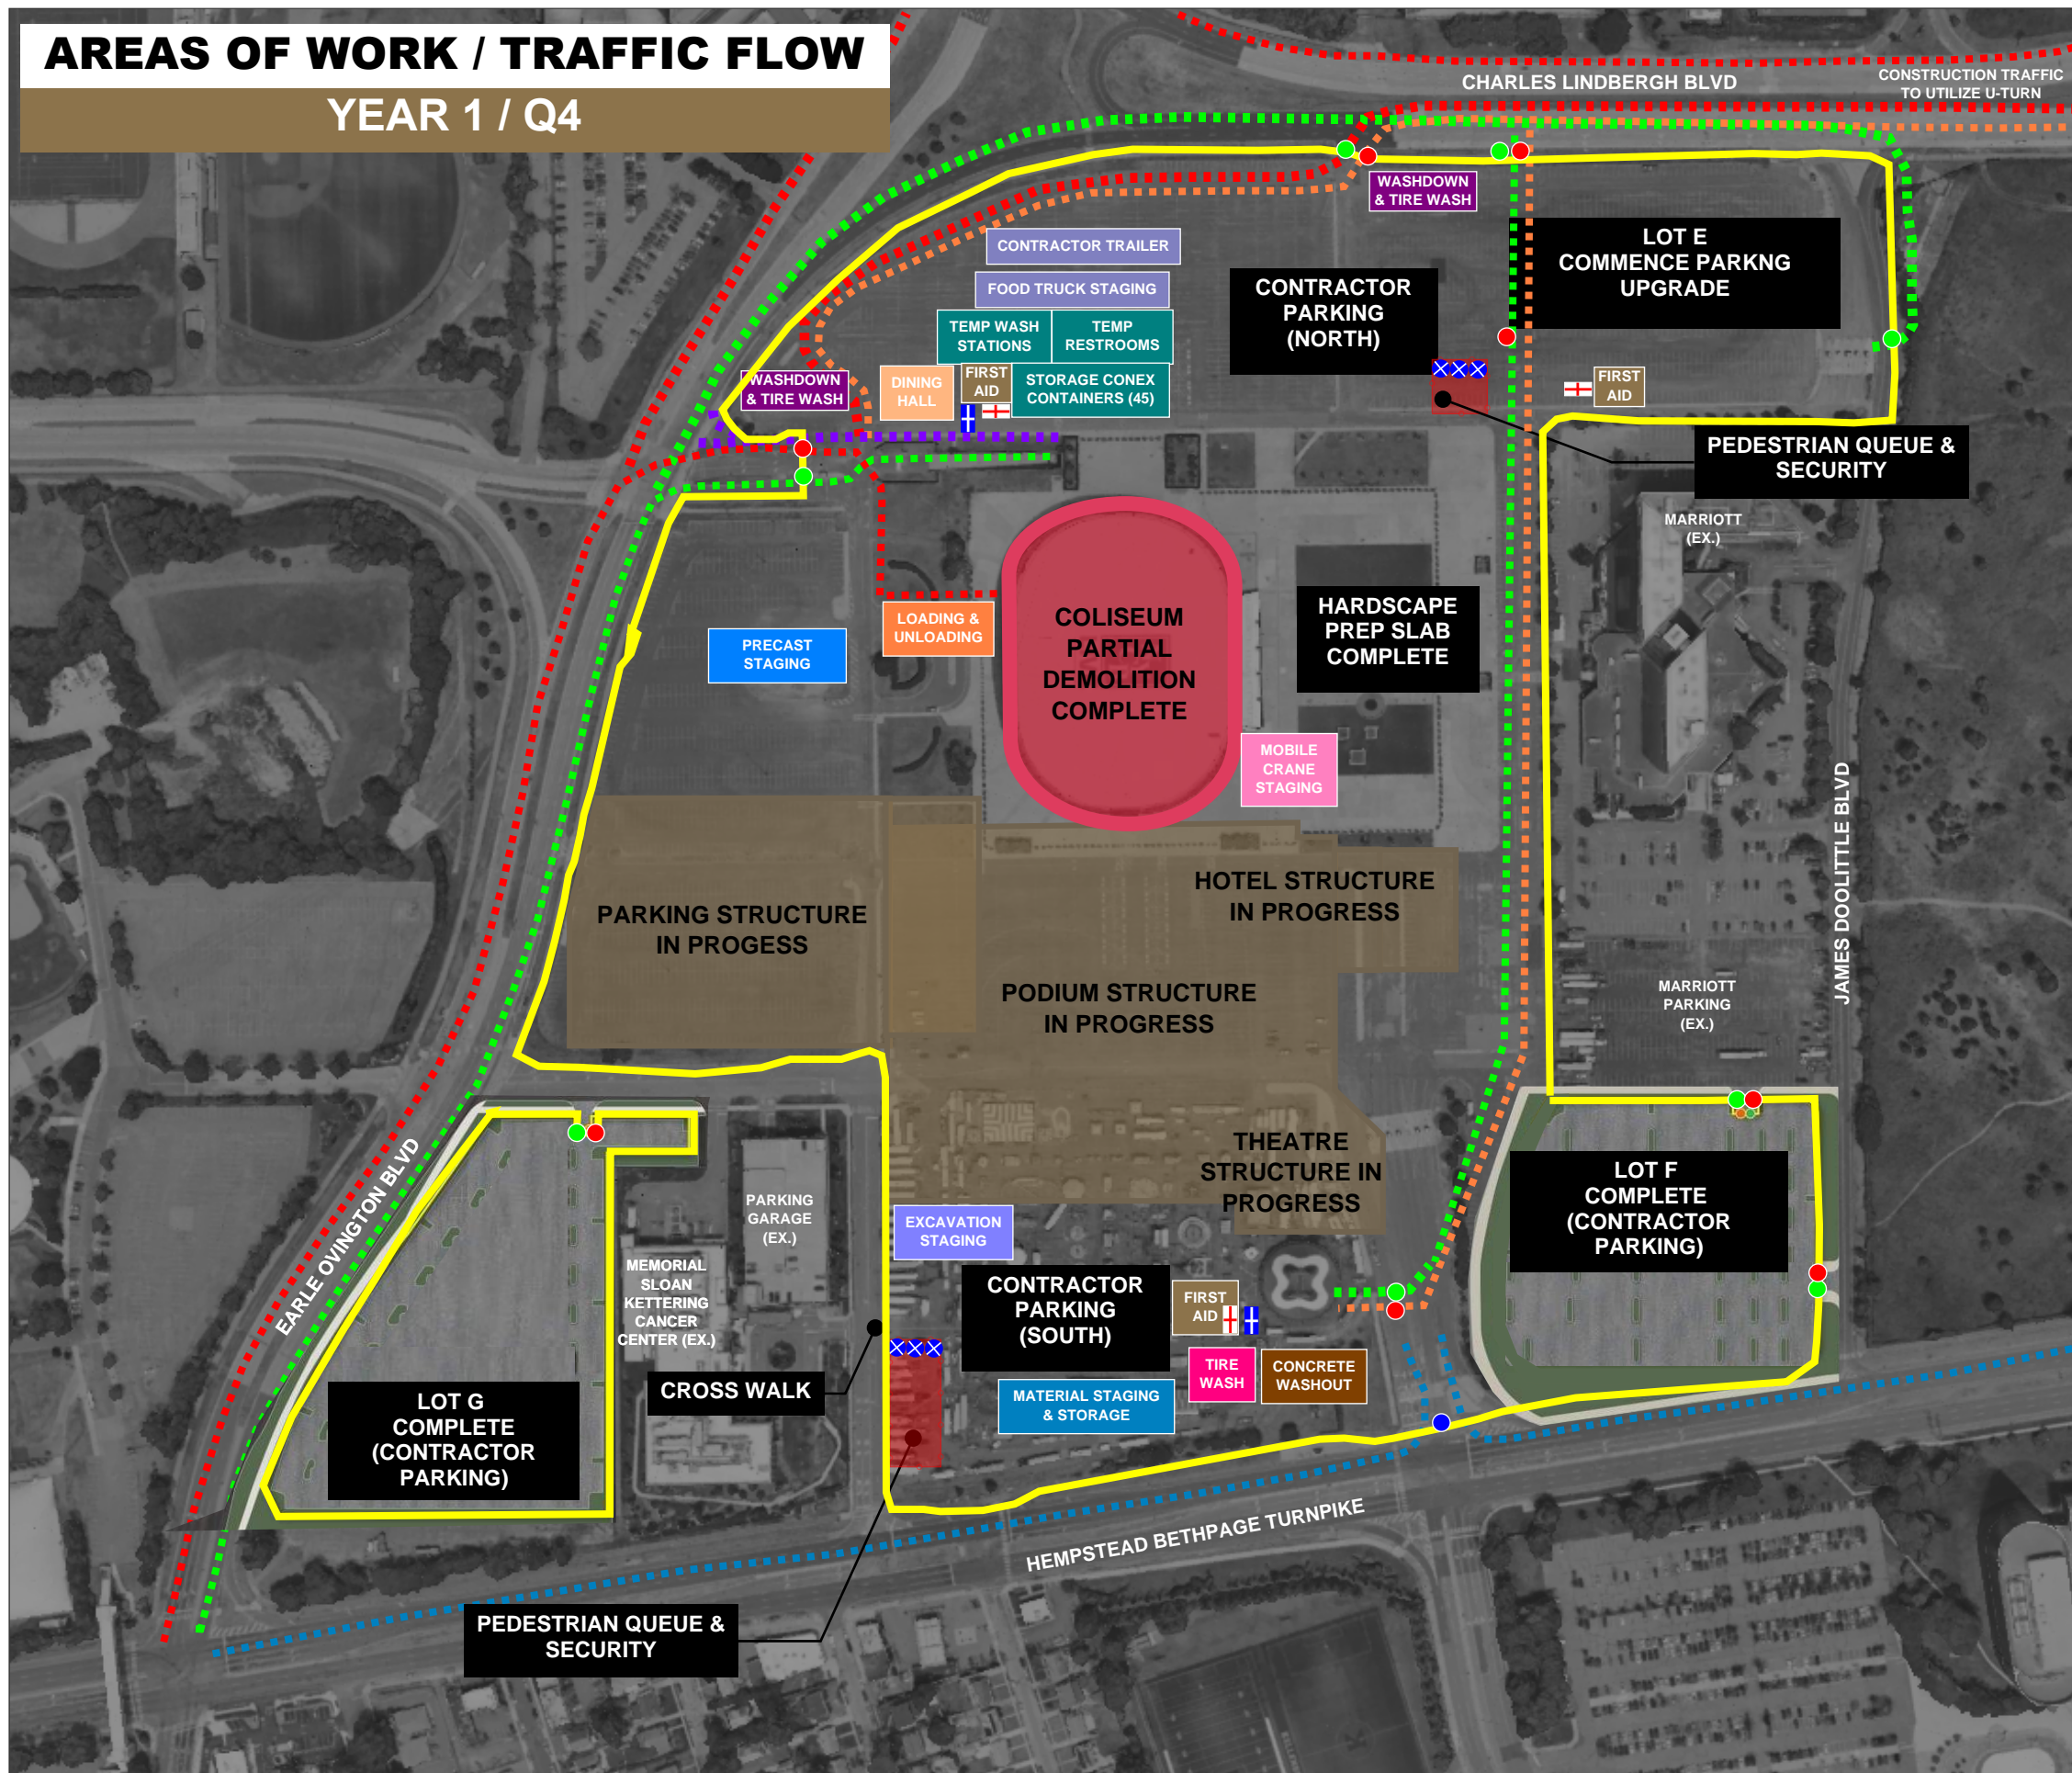

GENERAL PROJECT NOTES

- EACH WORK SITE SHALL BE SECURED BY A CONSTRUCTION FENCE
- CONTROLLED WORKER ACCESS WILL BE IN PLACE AT EACH SITE
- CONSTRUCTION WORKER PARKING TO BE IN DESIGNATED AREAS

CONSTRUCTION PARKING COUNT


| | |
|--|-------------|
| LOT E | 480 |
| LOT G | 590 |
| NORTH CONTRACTOR PARKING | 560 |
| SOUTH CONTRACTOR PARKING | 275 |
| PARKING SPACES AVAILABLE TO PROJECT LOT "F" | +590 |
| TOTAL AVAILABLE PARKING FOR CONSTRUCTION: | 2495 |

PLAN LEGEND

- SITE CONSTRUCTION FENCING
- SECURED VEHICLE ENTRANCE GATE
- SECURED VEHICLE EXIT GATE
- ALTERNATE ENTRANCE/EXIT GATE
- DELIVERY TRUCK ROUTES
- DEMO EXIT ROUTES
- ASPHALT & SOILS EXIT ROUTES
- ARENA ACCESS ROUTES
- ALTERNATE ACCESS ROUTES
- PEDESTRIAN SITE ACCESS CONTROL
- SECURITY / TRAINING

AREAS OF WORK / TRAFFIC FLOW

YEAR 2 / Q4

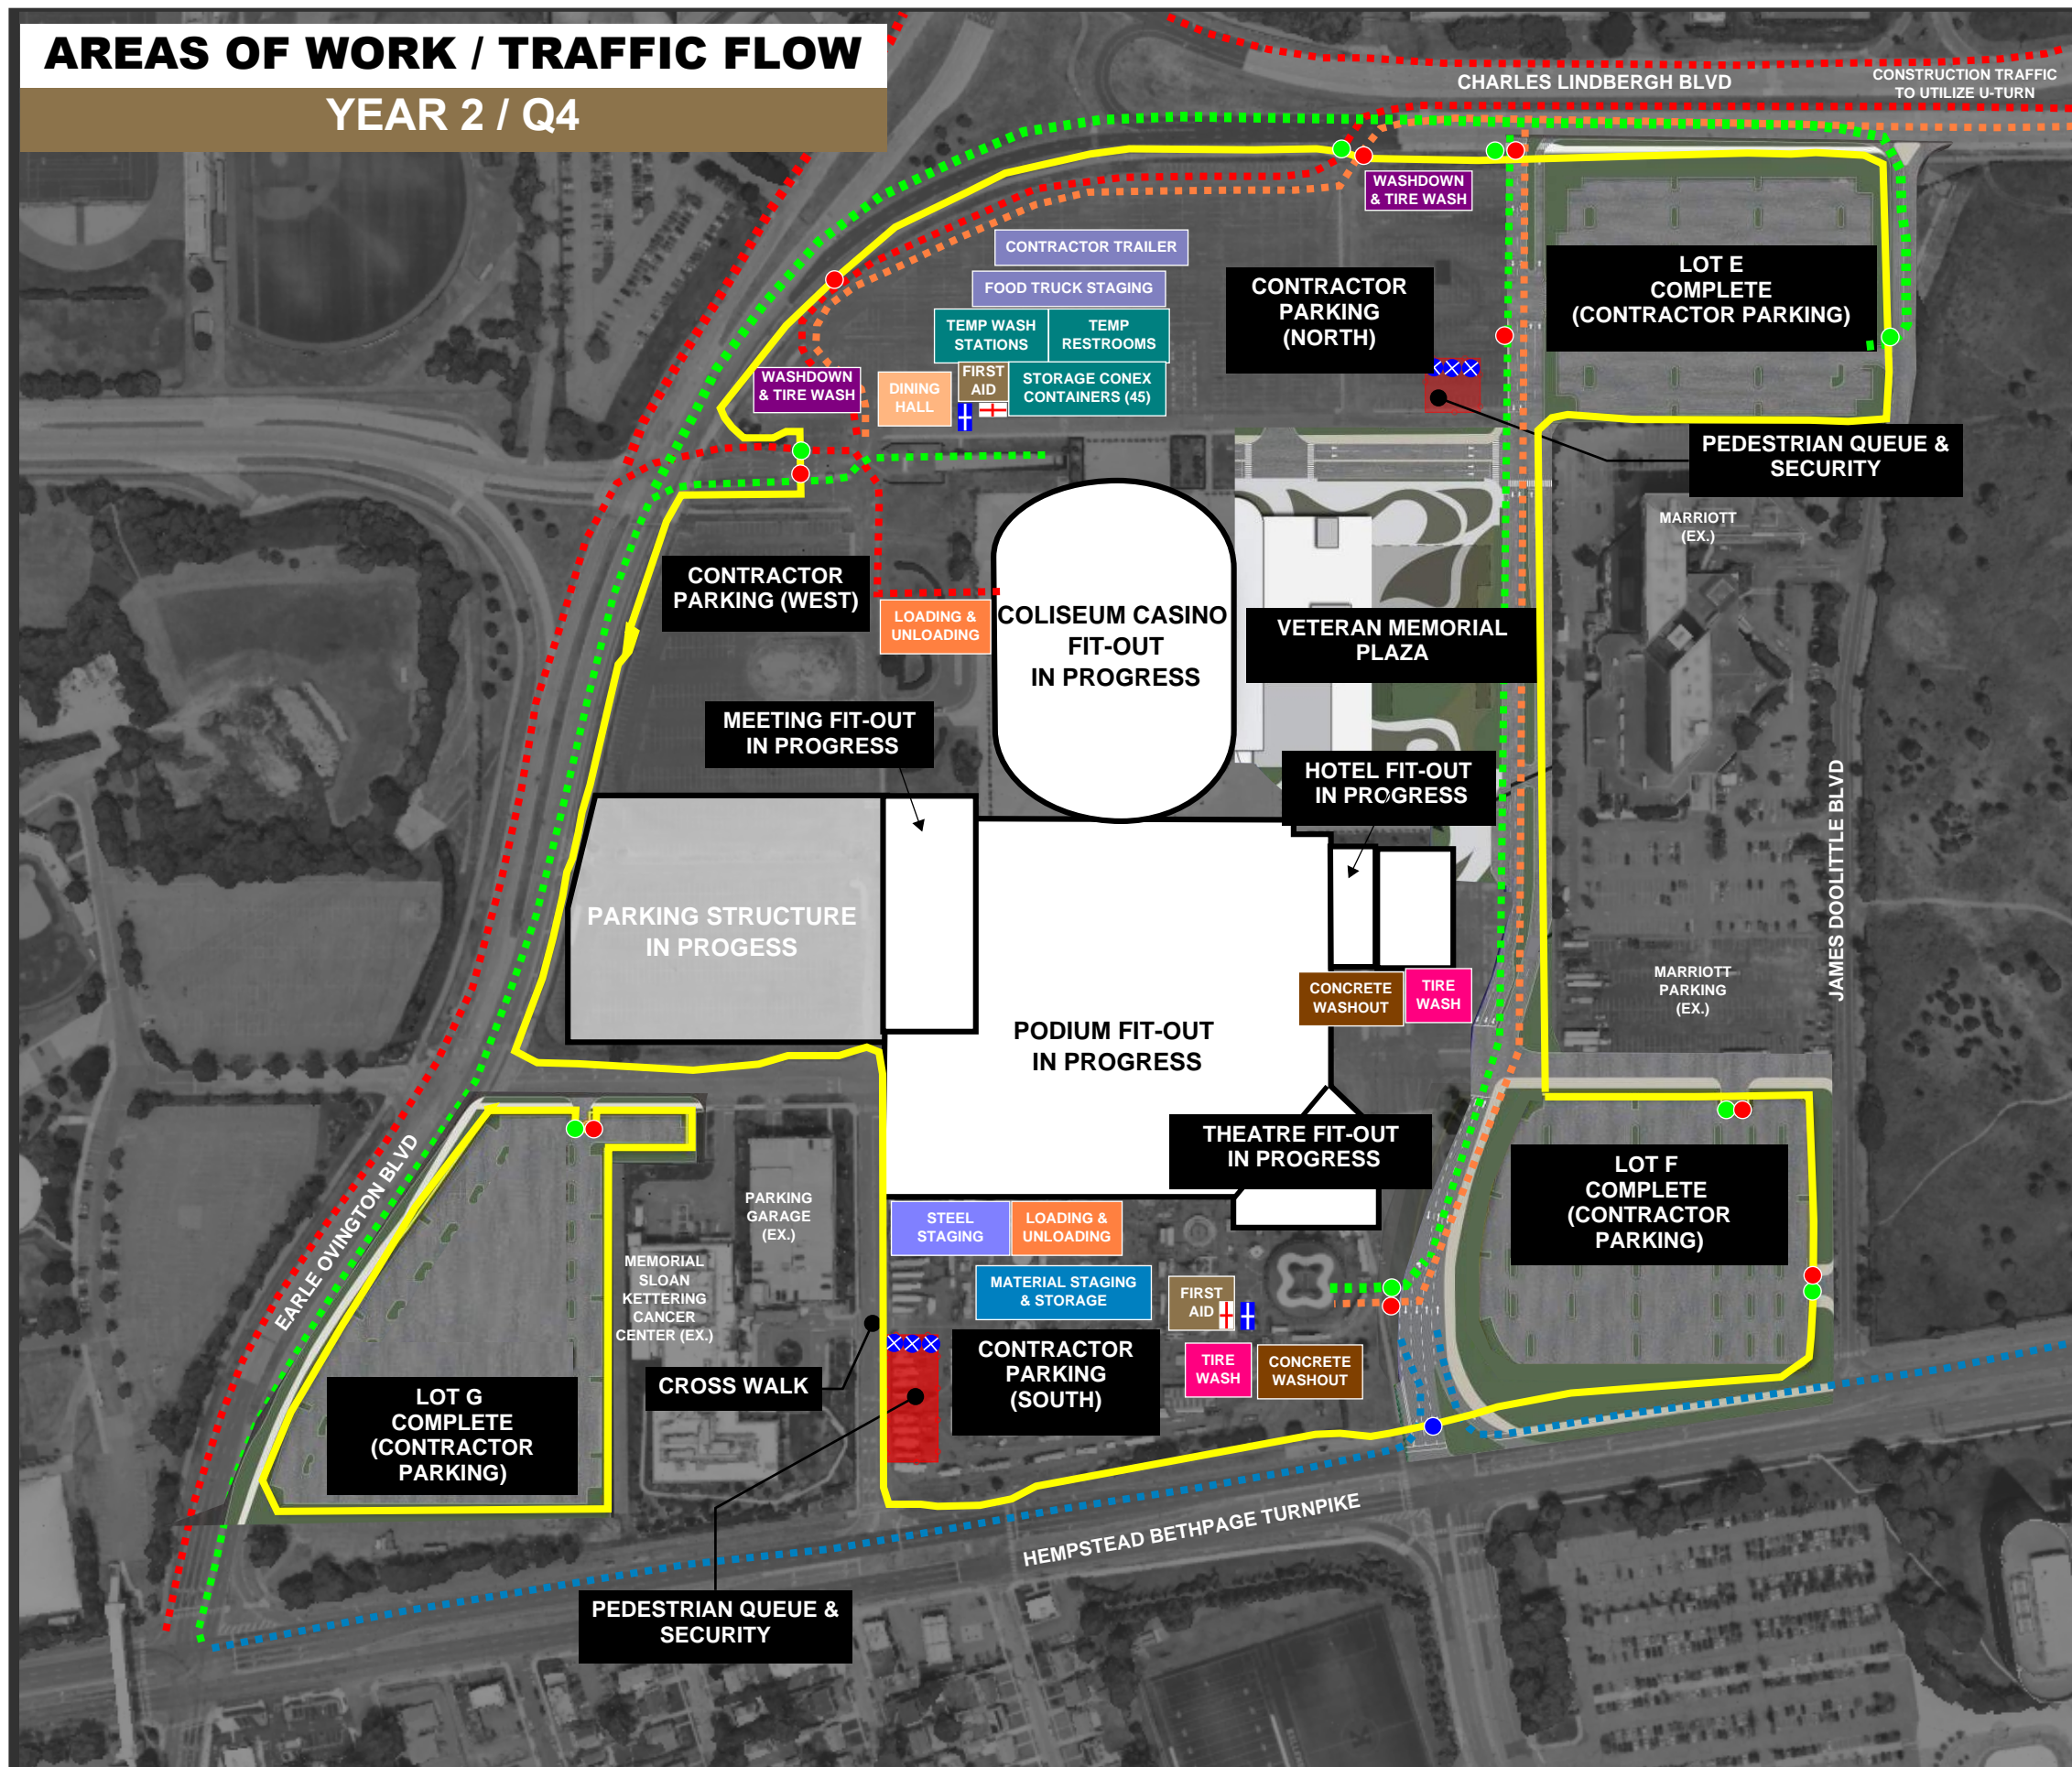

GENERAL PROJECT NOTES

- EACH WORK SITE SHALL BE SECURED BY A CONSTRUCTION FENCE
- CONTROLLED WORKER ACCESS WILL BE IN PLACE AT EACH SITE
- CONSTRUCTION WORKER PARKING TO BE IN DESIGNATED AREAS

CONSTRUCTION PARKING COUNT


| | |
|---|------|
| LOT E | 480 |
| LOT G | 590 |
| NORTH CONTRACTOR PARKING | 560 |
| SOUTH CONTRACTOR PARKING | 275 |
| WEST CONTRACTOR PARKING | 370 |
| PARKING SPACES AVAILABLE TO PROJECT LOT "F" | +590 |
| <hr/> | |
| TOTAL AVAILABLE PARKING FOR CONSTRUCTION: | 2865 |

PLAN LEGEND

- SITE CONSTRUCTION FENCING
- SECURED VEHICLE ENTRANCE GATE
- SECURED VEHICLE EXIT GATE
- ALTERNATE ENTRANCE/EXIT GATE
- DELIVERY TRUCK ROUTES
- DEMO EXIT ROUTES
- ASPHALT & SOILS EXIT ROUTES
- ARENA ACCESS ROUTES
- ALTERNATE ACCESS ROUTES
- PEDESTRIAN SITE ACCESS CONTROL
- SECURITY / TRAINING

AREAS OF WORK / TRAFFIC FLOW

YEAR 3 / Q4

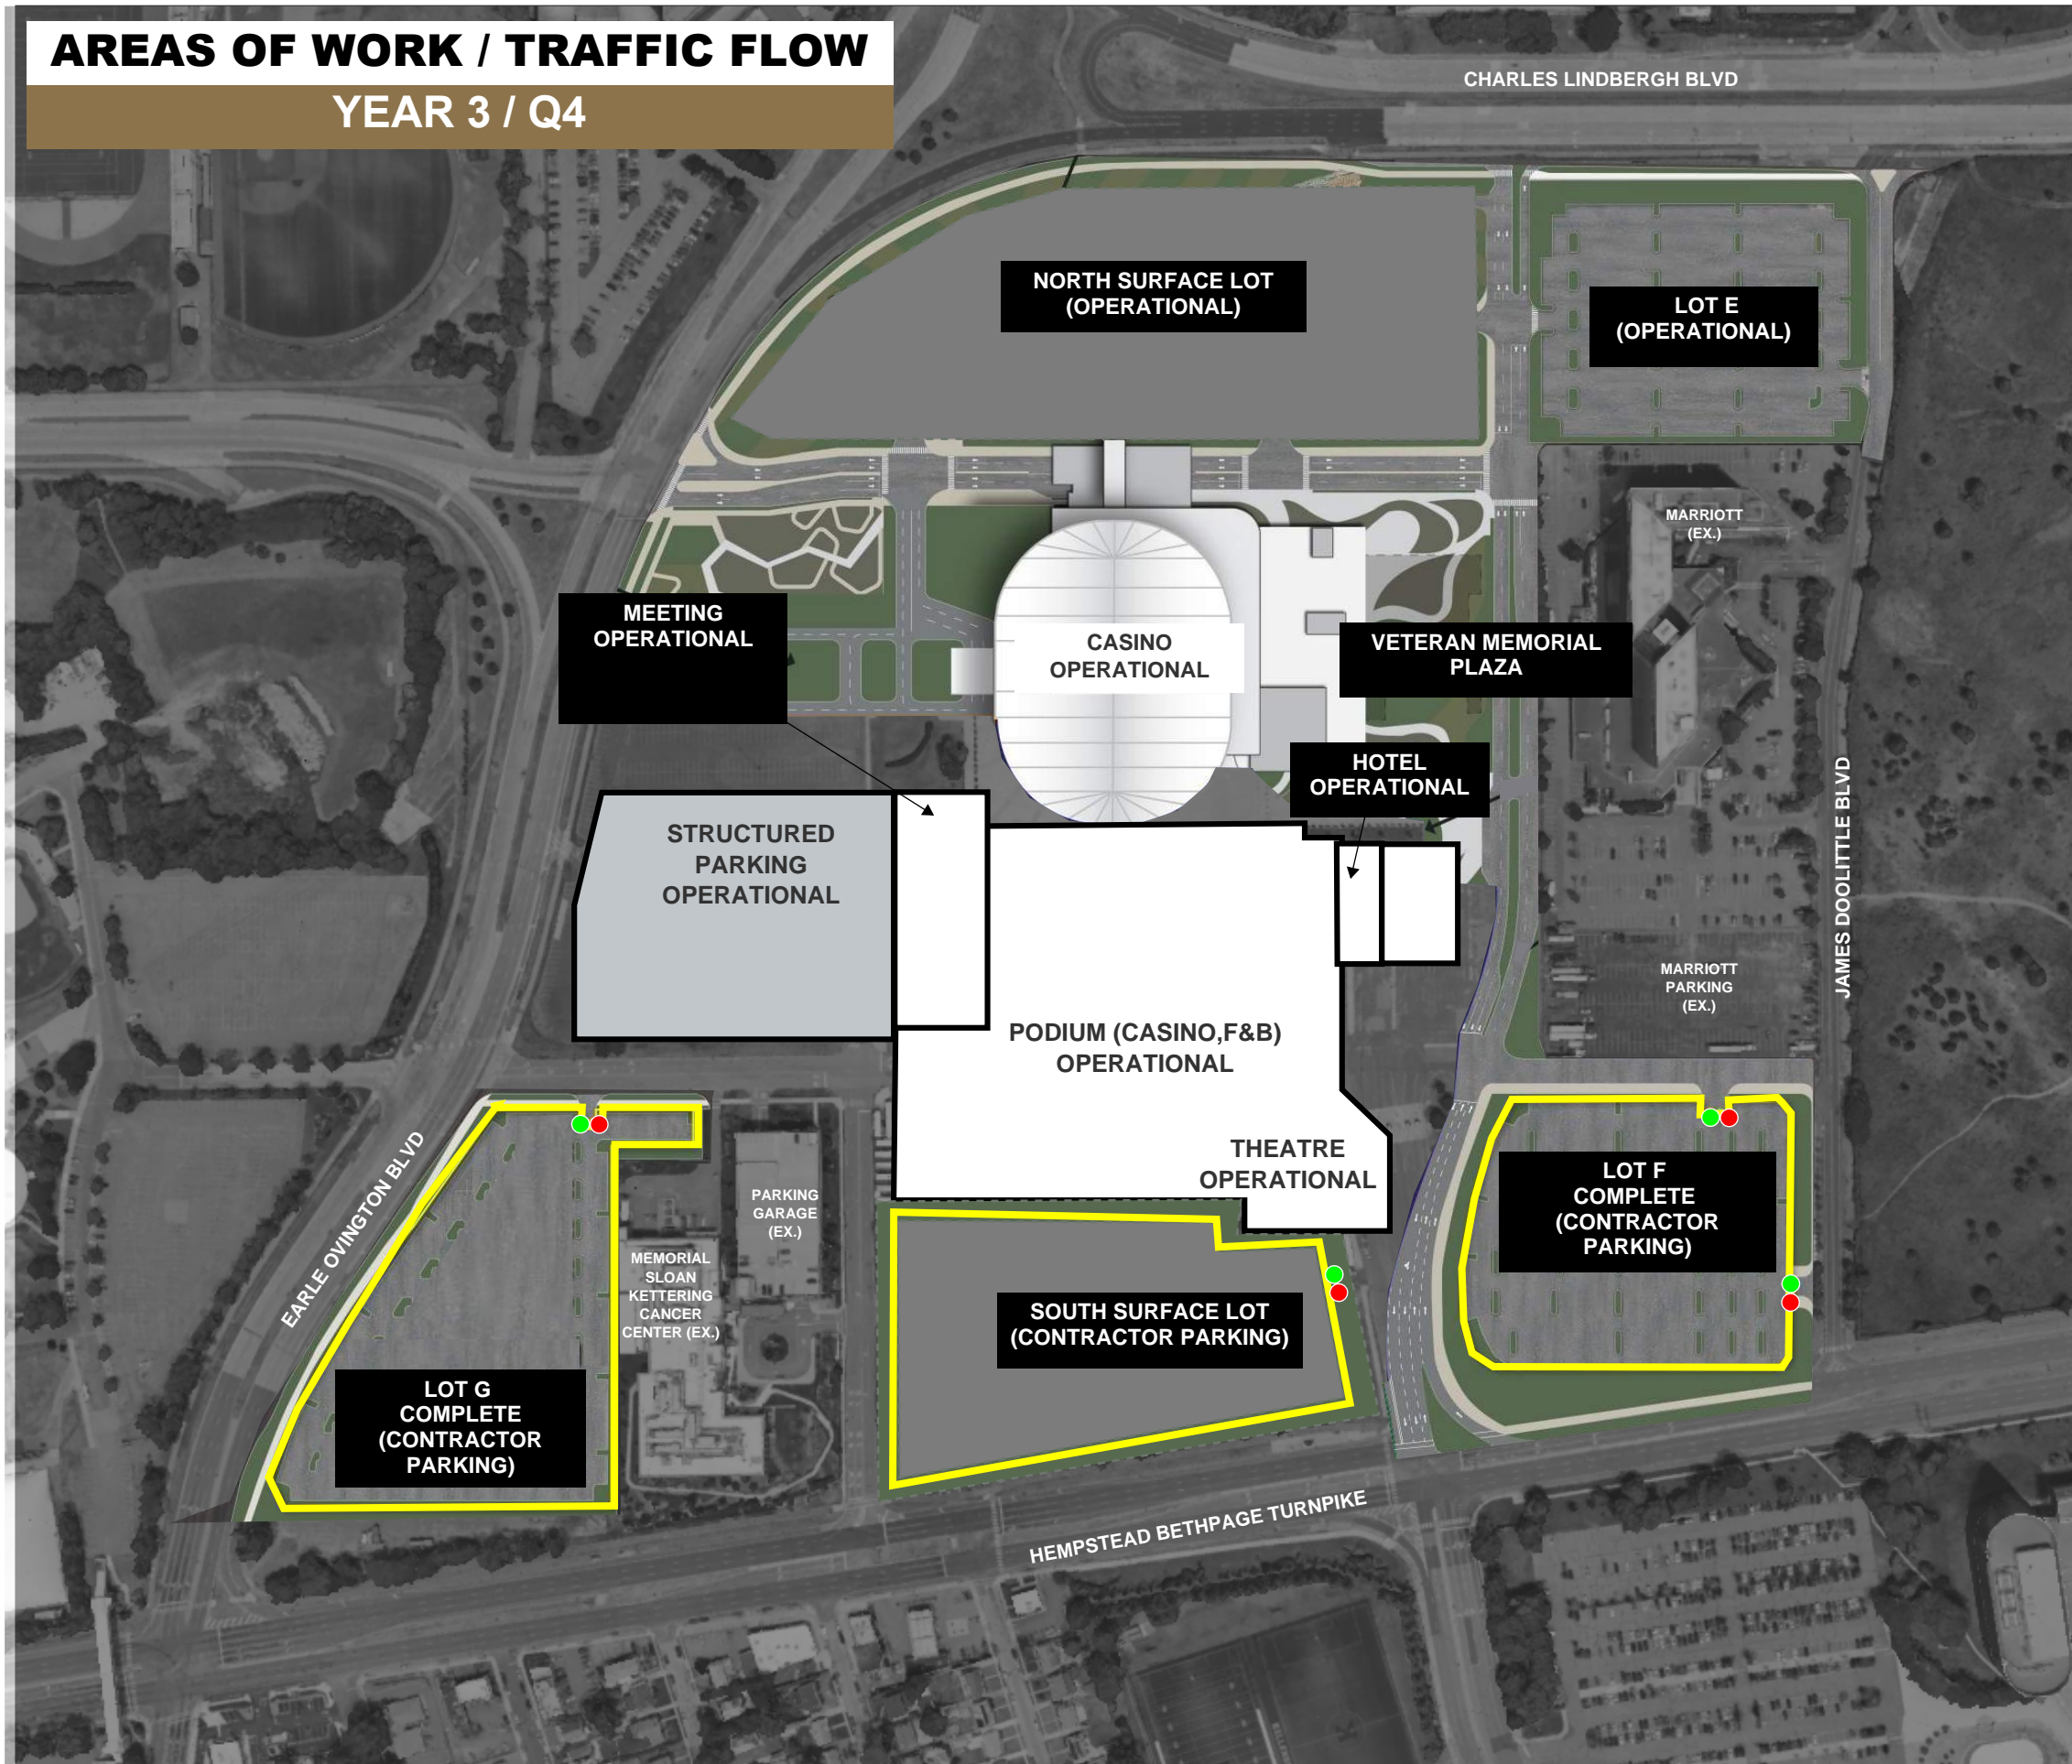

GENERAL PROJECT NOTES

- EACH WORK SITE SHALL BE SECURED BY A CONSTRUCTION FENCE
- CONTROLLED WORKER ACCESS WILL BE IN PLACE AT EACH SITE
- CONSTRUCTION WORKER PARKING TO BE IN DESIGNATED AREAS

CONSTRUCTION PARKING COUNT

| | |
|--|-------------|
| LOT G | 590 |
| SOUTH CONTRACTOR PARKING | 275 |
| PARKING SPACES AVAILABLE TO PROJECT LOT "F" | +590 |
| TOTAL AVAILABLE PARKING FOR CONSTRUCTION: | 1455 |

PLAN LEGEND

- SITE CONSTRUCTION FENCING
- SECURED VEHICLE ENTRANCE GATE
- SECURED VEHICLE EXIT GATE
- ALTERNATE ENTRANCE/EXIT GATE
- DELIVERY TRUCK ROUTES
- DEMO EXIT ROUTES
- ASPHALT & SOILS EXIT ROUTES
- ARENA ACCESS ROUTES
- ALTERNATE ACCESS ROUTES
- PEDESTRIAN SITE ACCESS CONTROL
- SECURITY / TRAINING