



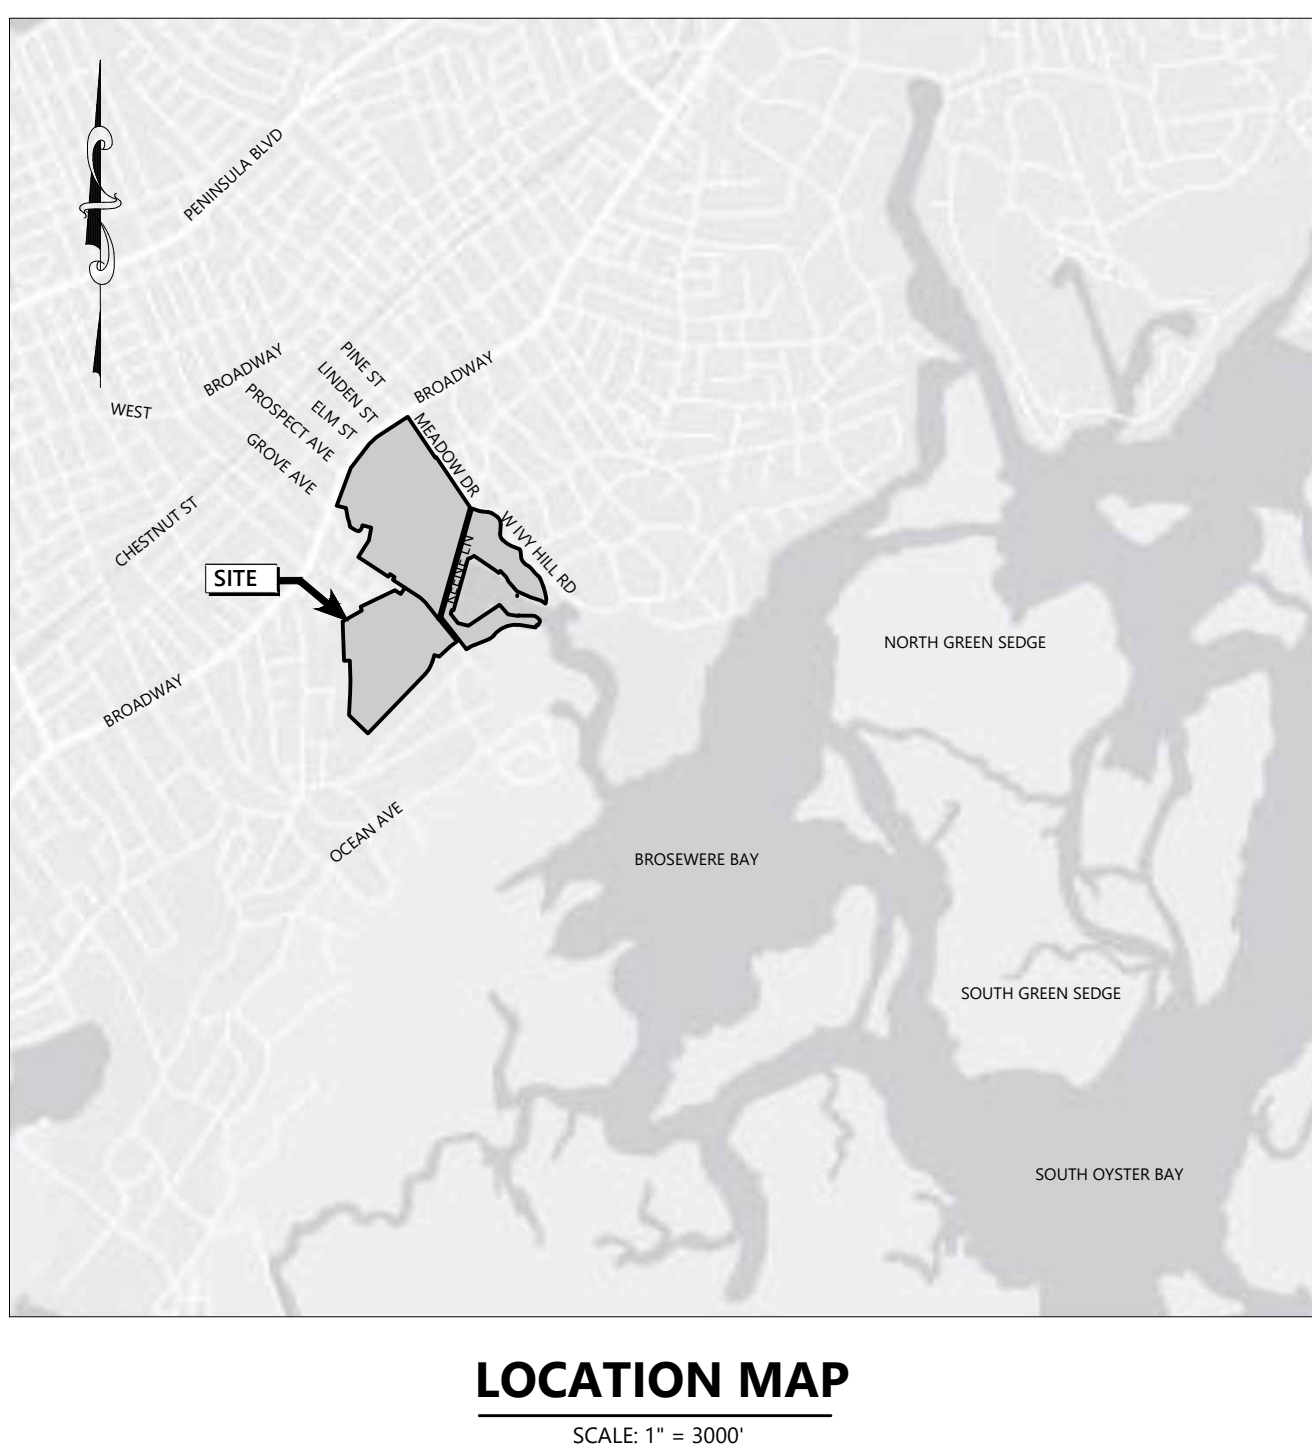



Owner/Applicant
WG Woodmere
c/o Woodmere Country Club, LLC
41 Bayard Street
New Brunswick, NJ 08901

Lot:
 41 – F – 37 – Village of Lawrence
 41 – F – 123 – Village of Woodsburgh
 41 – F – 310 – Village of Woodsburgh
 41 – D – 53 – Village of Woodsburgh
 41 – F – 3029 – Village of Woodsburgh and Village of Lawrence
 41 – F – 3030 – Village of Woodsburgh and Village of Lawrence
 41 – F – 48 – Village of Lawrence
 41 – F – 3032 – Town of Hempstead and Village of Woodsburgh
 41 – F – 3028 – Village of Lawrence
 41 – 72 – 1 – Village of Woodsburgh and Village of Lawrence
 41 – F – 40 – Village of Woodsburgh and Village of Lawrence
 41 – D – 55 – Village of Woodsburgh

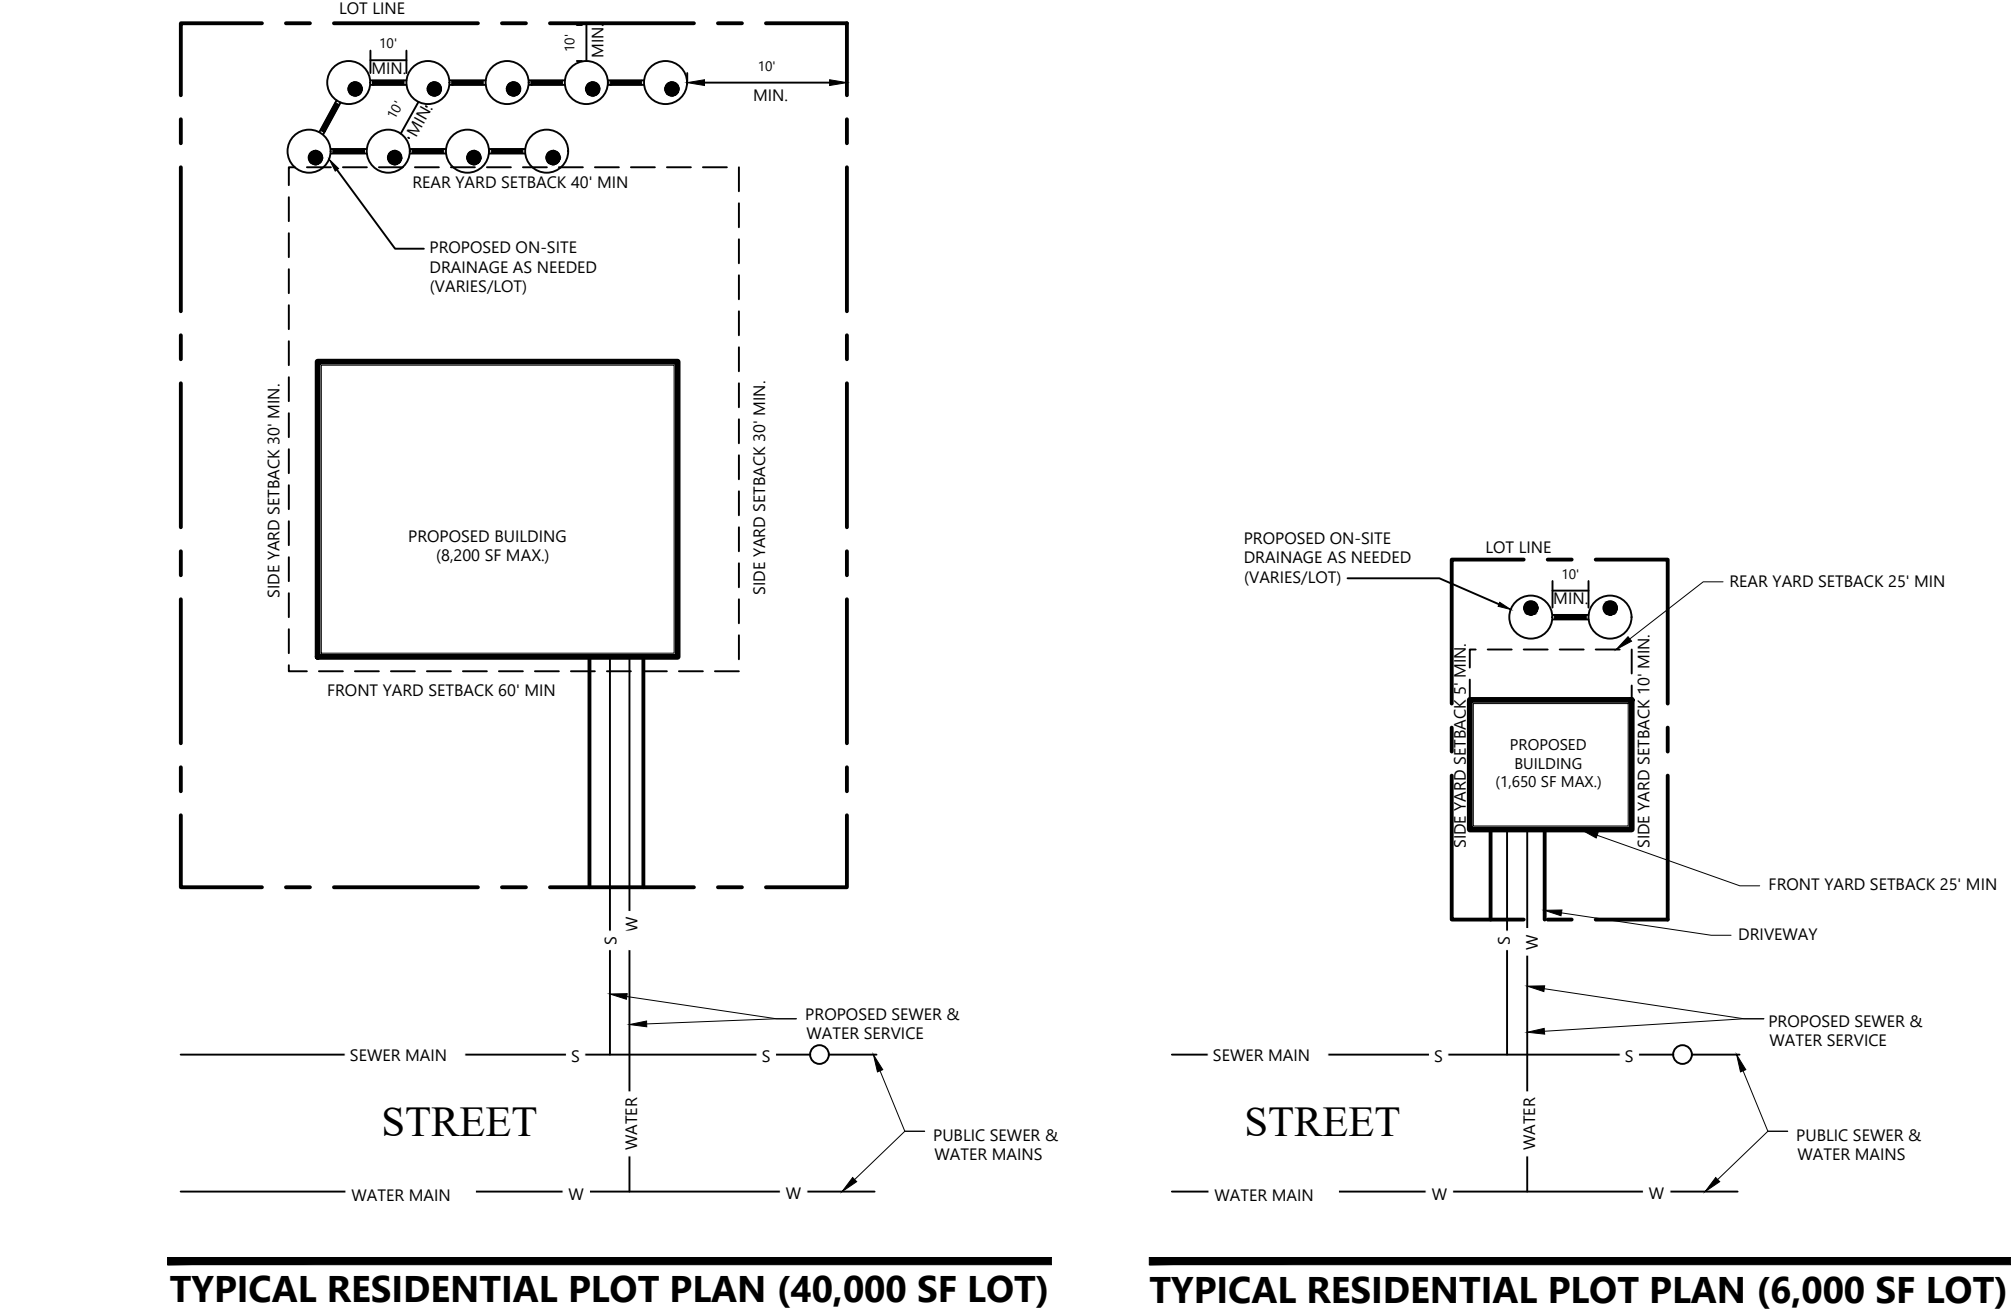

NOTES:

1. DRAINAGE FOR BUILDINGS AND REAR/SIDE YARDS TO BE SELF CONTAINED ON ALL LOTS. FRONT YARDS AND DRIVEWAYS TO DRAIN TO ROADWAYS.
2. DWELLINGS AND RELATED INFORMATION (LOT GRADES, DRIVEWAYS, ETC.) DEPICTED ON THIS PLAN REPRESENT MINIMAL BASIC BUILDING AREAS AS PERMITTED BY ZONING REGULATIONS, AND ARE FOR SUBDIVISION APPROVAL PURPOSES ONLY. THE DEVELOPER IS REQUIRED TO FILE INDIVIDUAL PLOT PLANS DEPICTING THE ACTUAL DWELLING, DRIVEWAY CONFIGURATION AND GRADES FOR THE BUILDING PERMIT APPROVALS. AS AN ADDITIONAL DWELLING SIZE, SHAPE, SHAPE, CONFIGURATION AND GRADING REQUIREMENTS MAY DIFFER FROM THIS PLAN, THE DEVELOPER IS ADVISED THAT ADDITIONAL STORM DRAINAGE FACILITIES MAY BE REQUIRED TO PROPERLY DRAIN INDIVIDUAL LOTS.

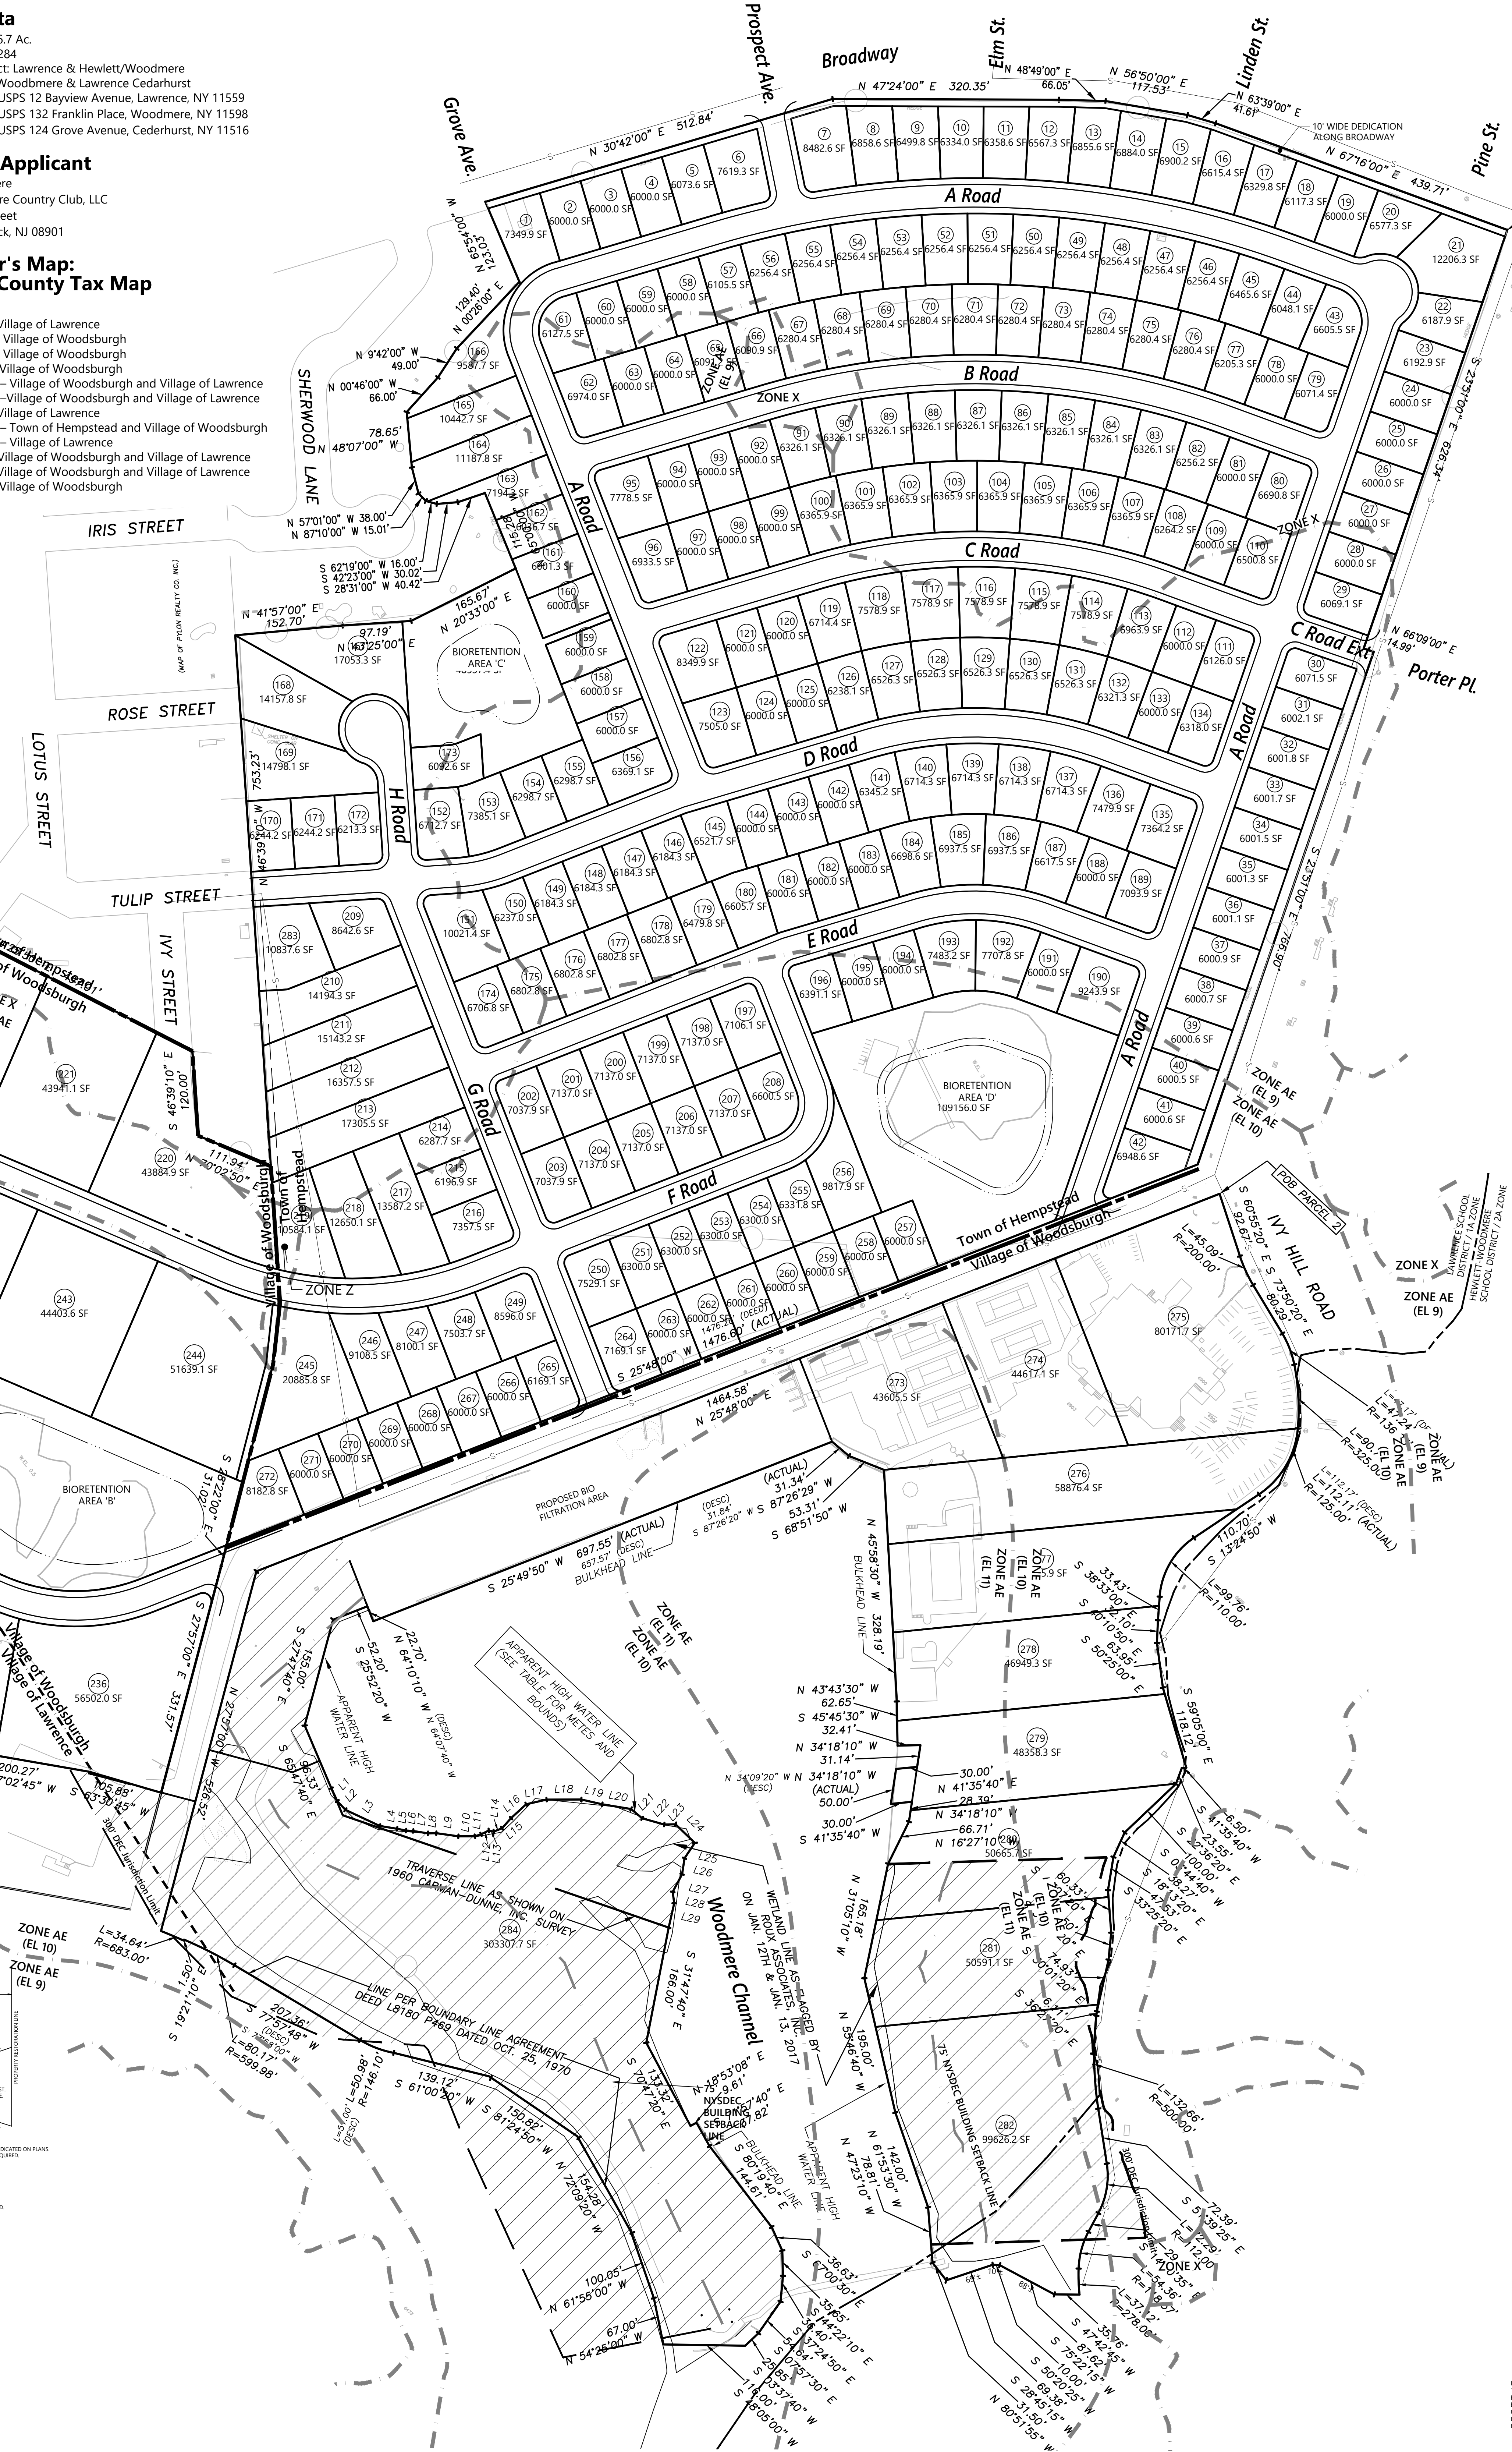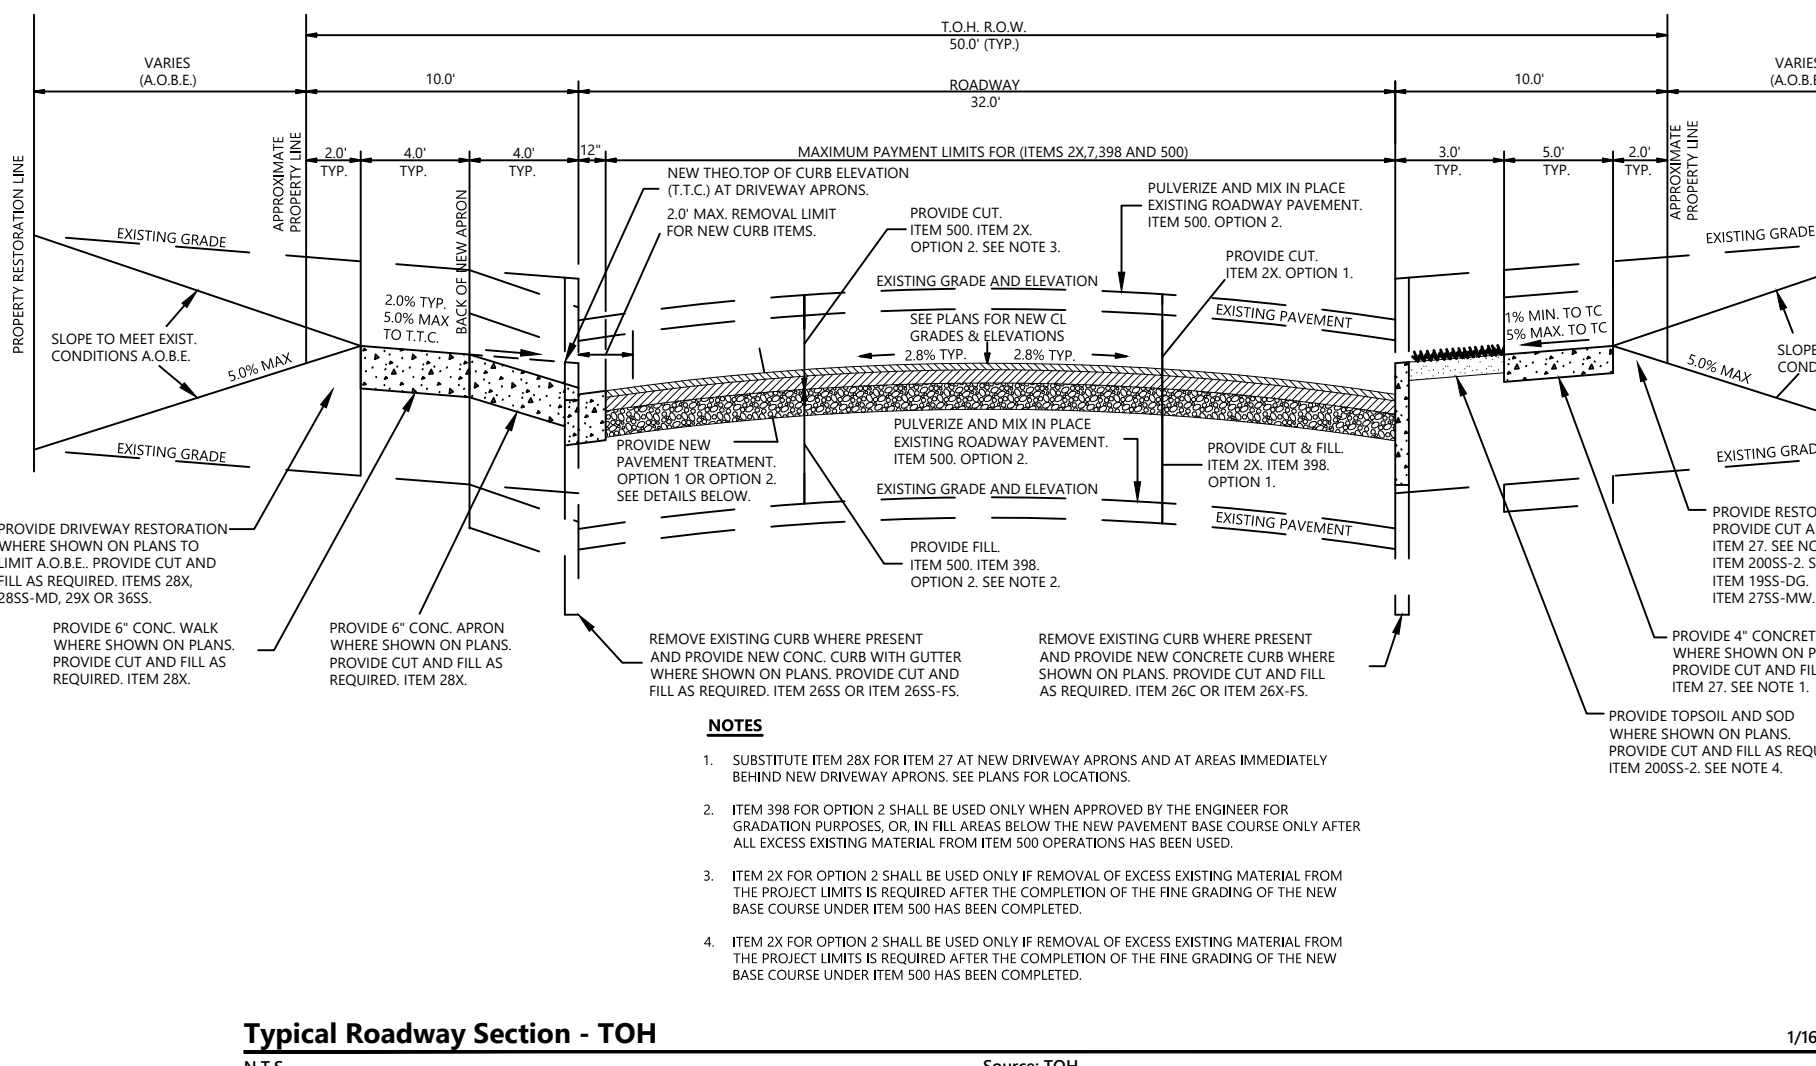[illegible]

Not Approved for Construction

Drawing Title

**Preliminary Subdivision
Map**

Angelina

C-1.0

1 27

IT IS A VIOLATION OF SECTION 7209 OF ARTICLE 145 OF THE NEW YORK STATE EDUCATION LAW FOR ANY PERSON TO ALTER ANY DOCUMENT THAT BEARS THE SEAL OF A PROFESSIONAL ENGINEER, UNLESS THE PERSON IS ACTING UNDER THE DIRECTION OF A LICENSED PROFESSIONAL ENGINEER.

Project Number
26046.01