

Complete Streets Improvements to Grand Avenue

Between Merrick Road and Stanton Avenue

Hamlet of Baldwin, Town of Hempstead, NY



PUBLIC INFORMATION / PUBLIC OUTREACH MEETING

Baldwin Senior High School

November 29, 2018




Complete Streets Improvements to Grand Avenue



Introduction



Project History

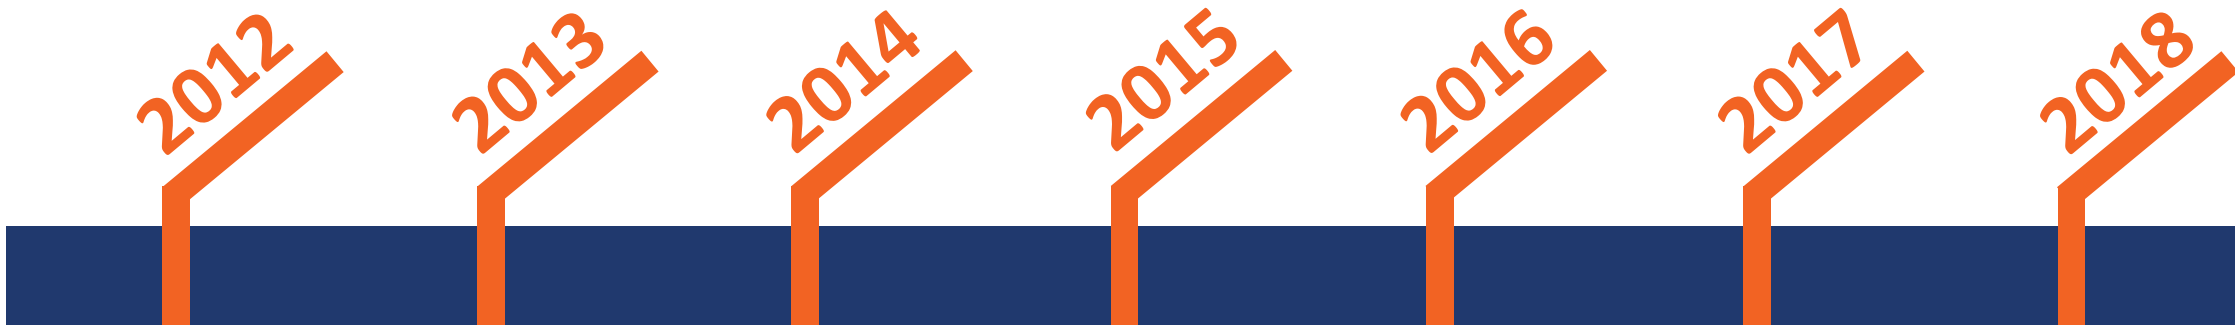

Project History

2012

2013

2014

2015

2016

2017

2018

- Cultivating Opportunities for Sustainable Development
- County-Wide Public Meeting Oct. 2012



Project History

2012

2013

2014

2015

2016

2017


2018

Cultivating Opportunities for Sustainable Development – Baldwin Complete Streets Pilot Project:

- Public Meeting Oct. 2013



Project History

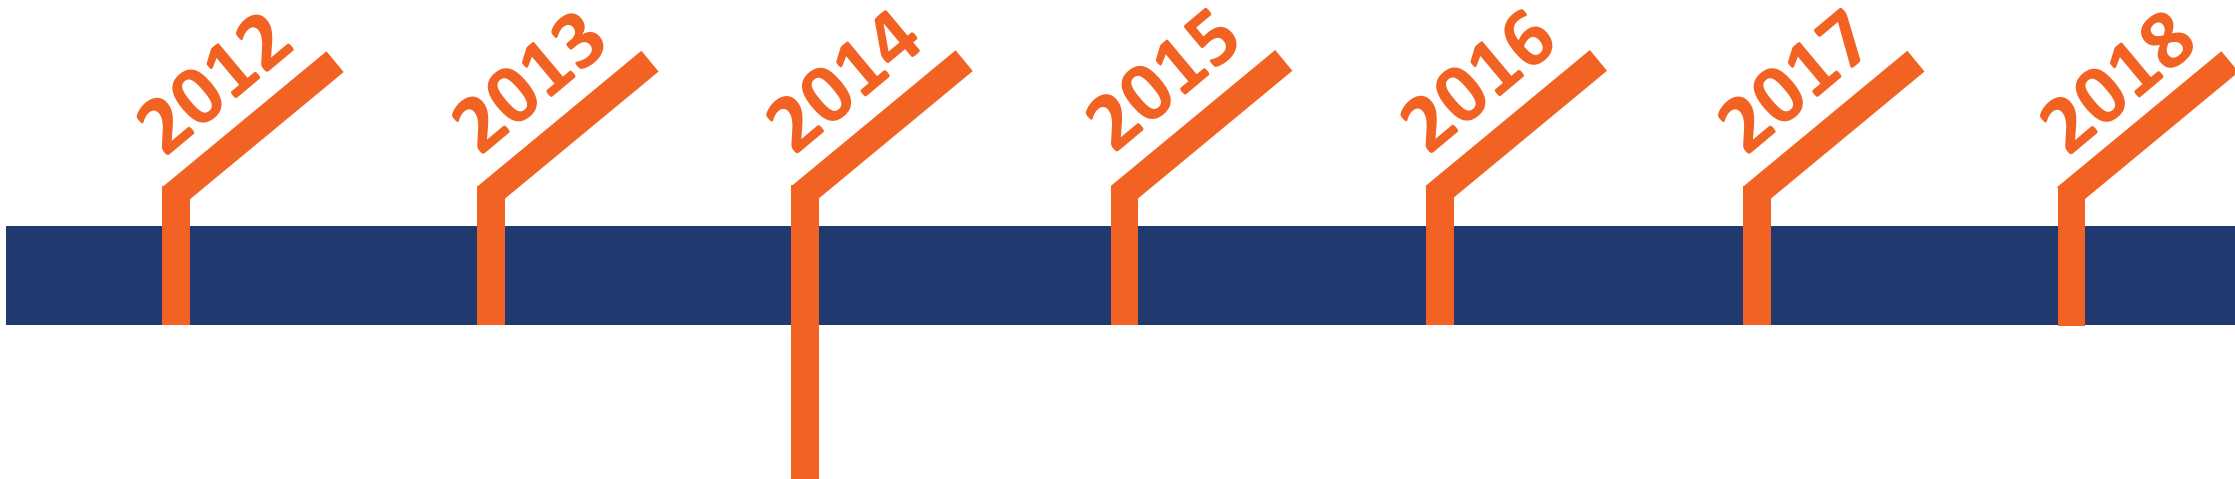

Cultivating Opportunities for Sustainable Development –
Baldwin Complete Streets Pilot Project:

- Final Report Mar. 2014



Project History

2012

2013


2014

2015

2016

2017

2018

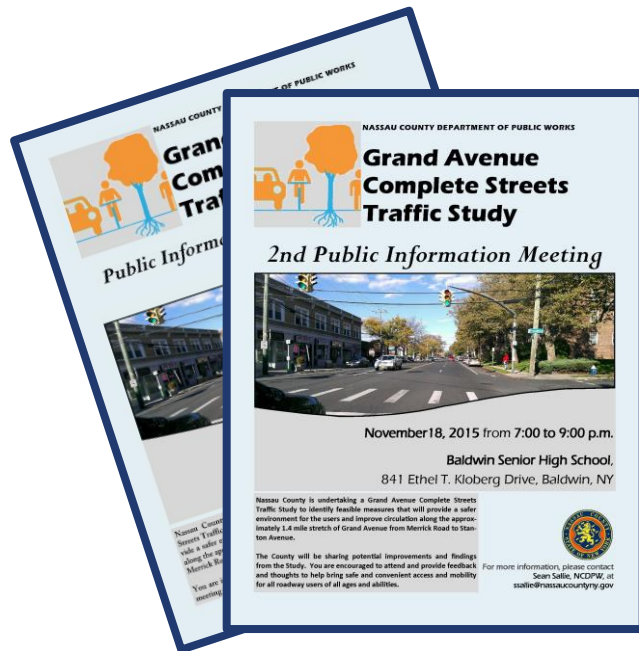

Complete Streets Traffic Study:

- Public Meeting #1 – Feb. 2015
- Public Meeting #2 – Nov. 2015



Project History

2012

2013


2014

2015

2016

2017

2018

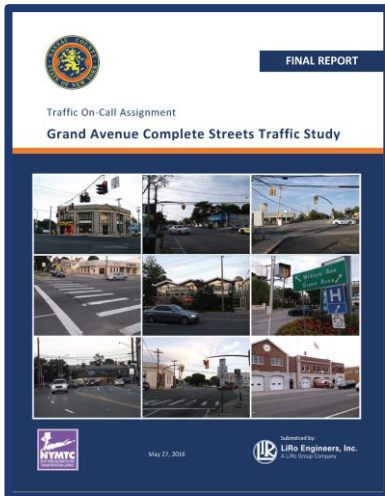

Complete Streets Traffic Study


- Final Report – May 2016

Baldwin DCCR Study:

- 1st Public Meeting – Nov. 2016



Project History

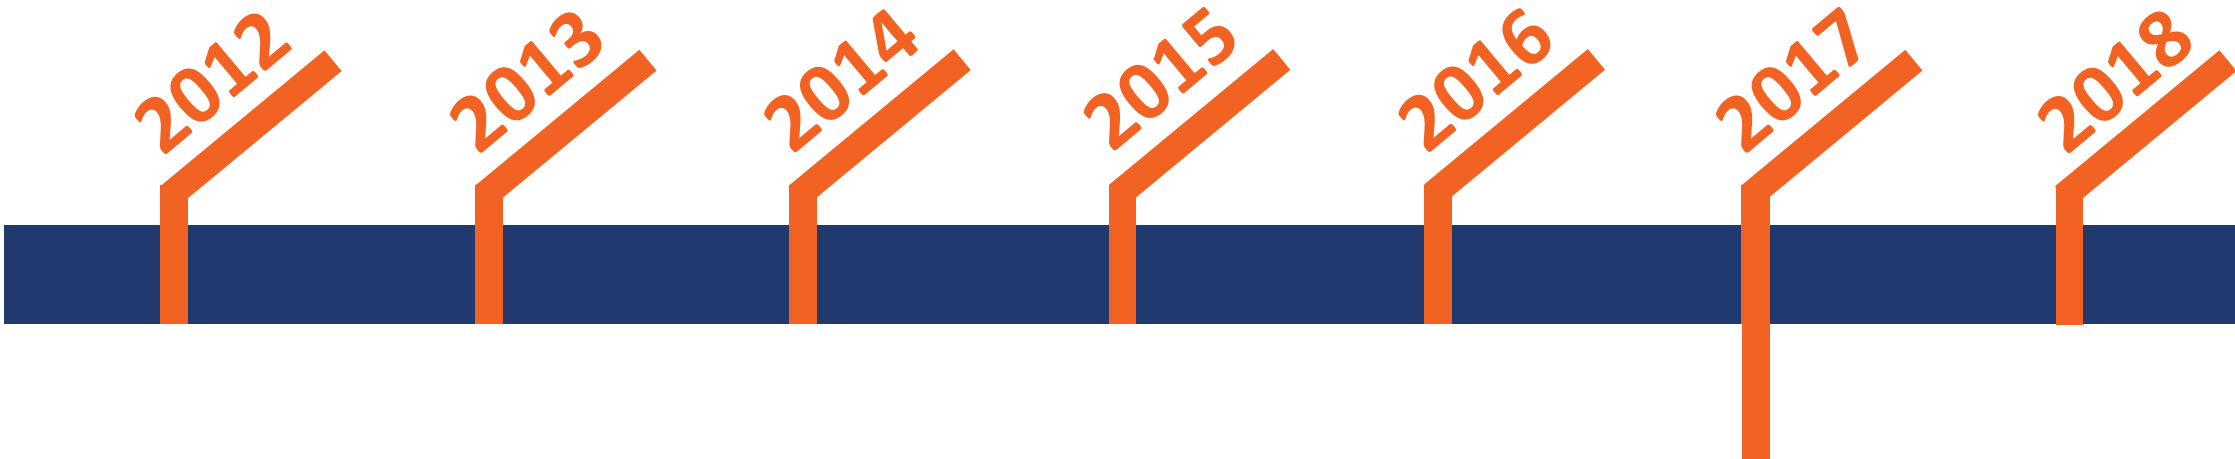

Baldwin DCCR Study:

- 2nd Public Meeting – Apr. 2017

Complete Streets Project:

- Design Phase Begins – Sep. 2017



Project History

2012

2013

2014

2015

2016

2017

2018



Complete Streets Project:

- Outreach Meetings w/ BCC, BFD, NCPD & ToH – Mar. to Oct. 2018
- Design Meeting – Nov. 2018




DRAFT

Improvement Plans






Complete Streets Improvements to Grand Avenue

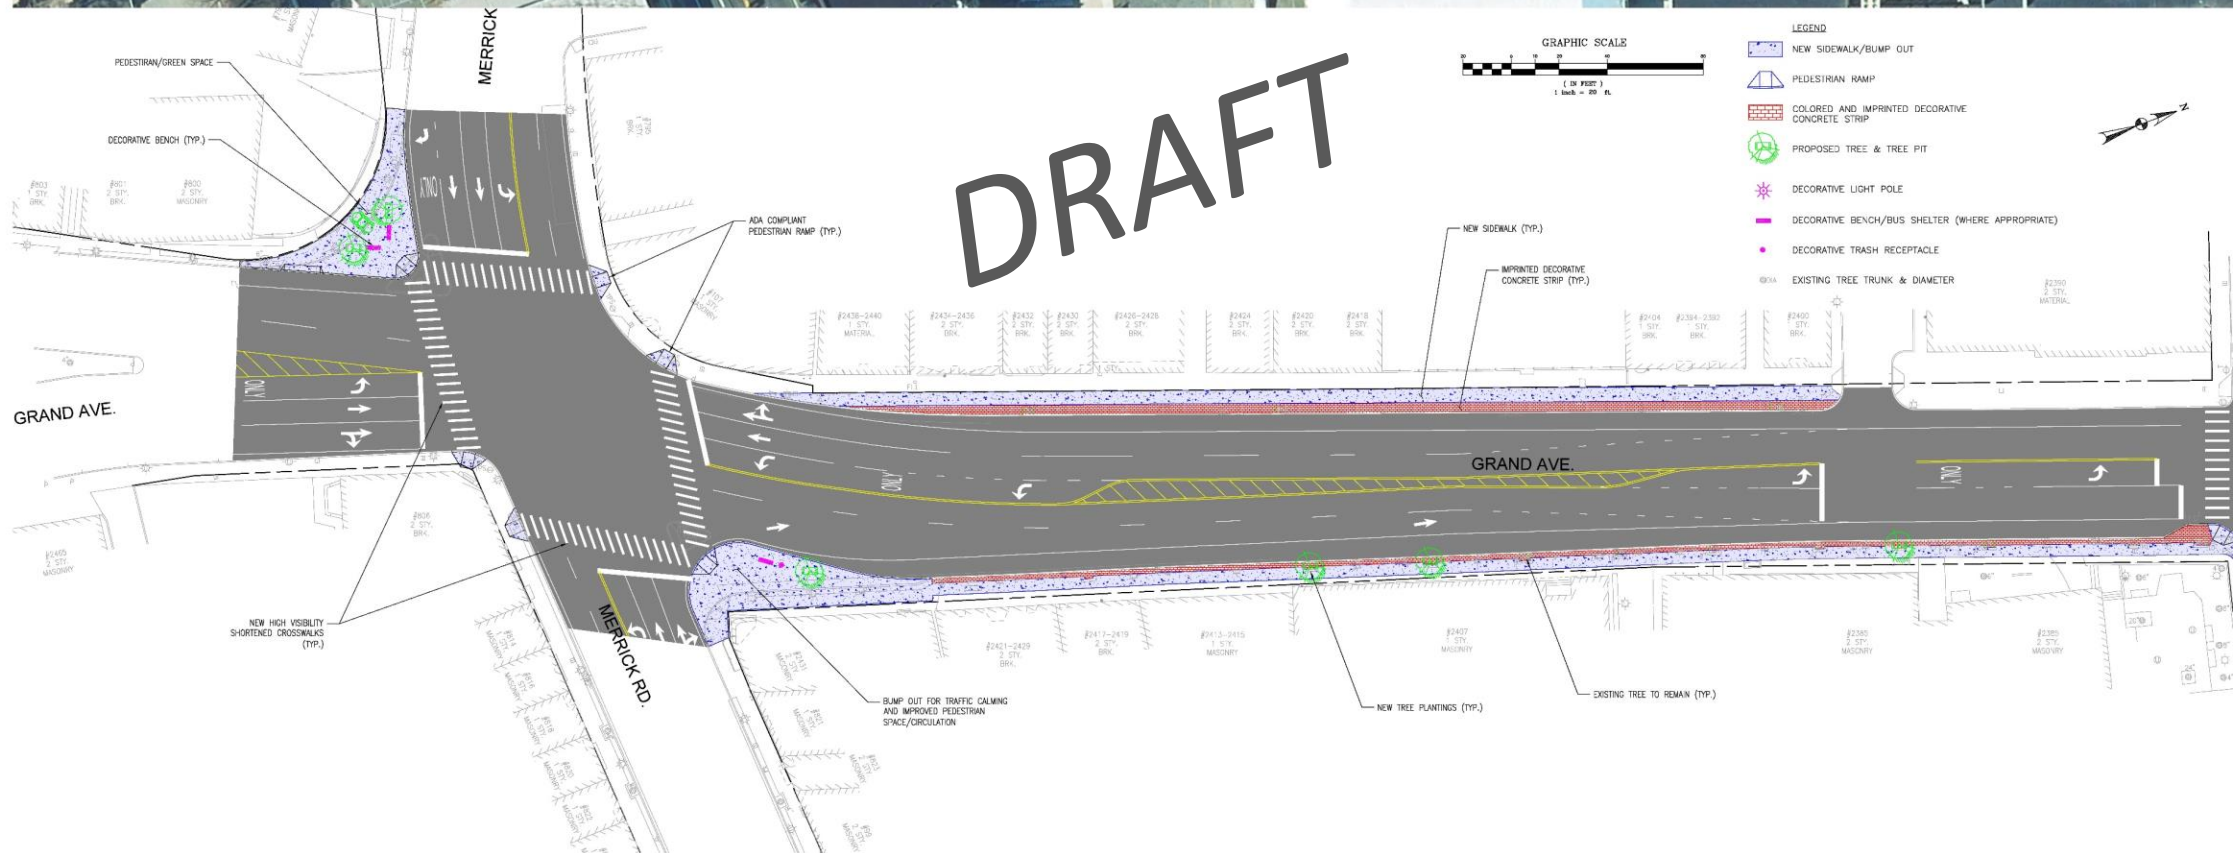



Complete Streets Improvements to Grand Avenue

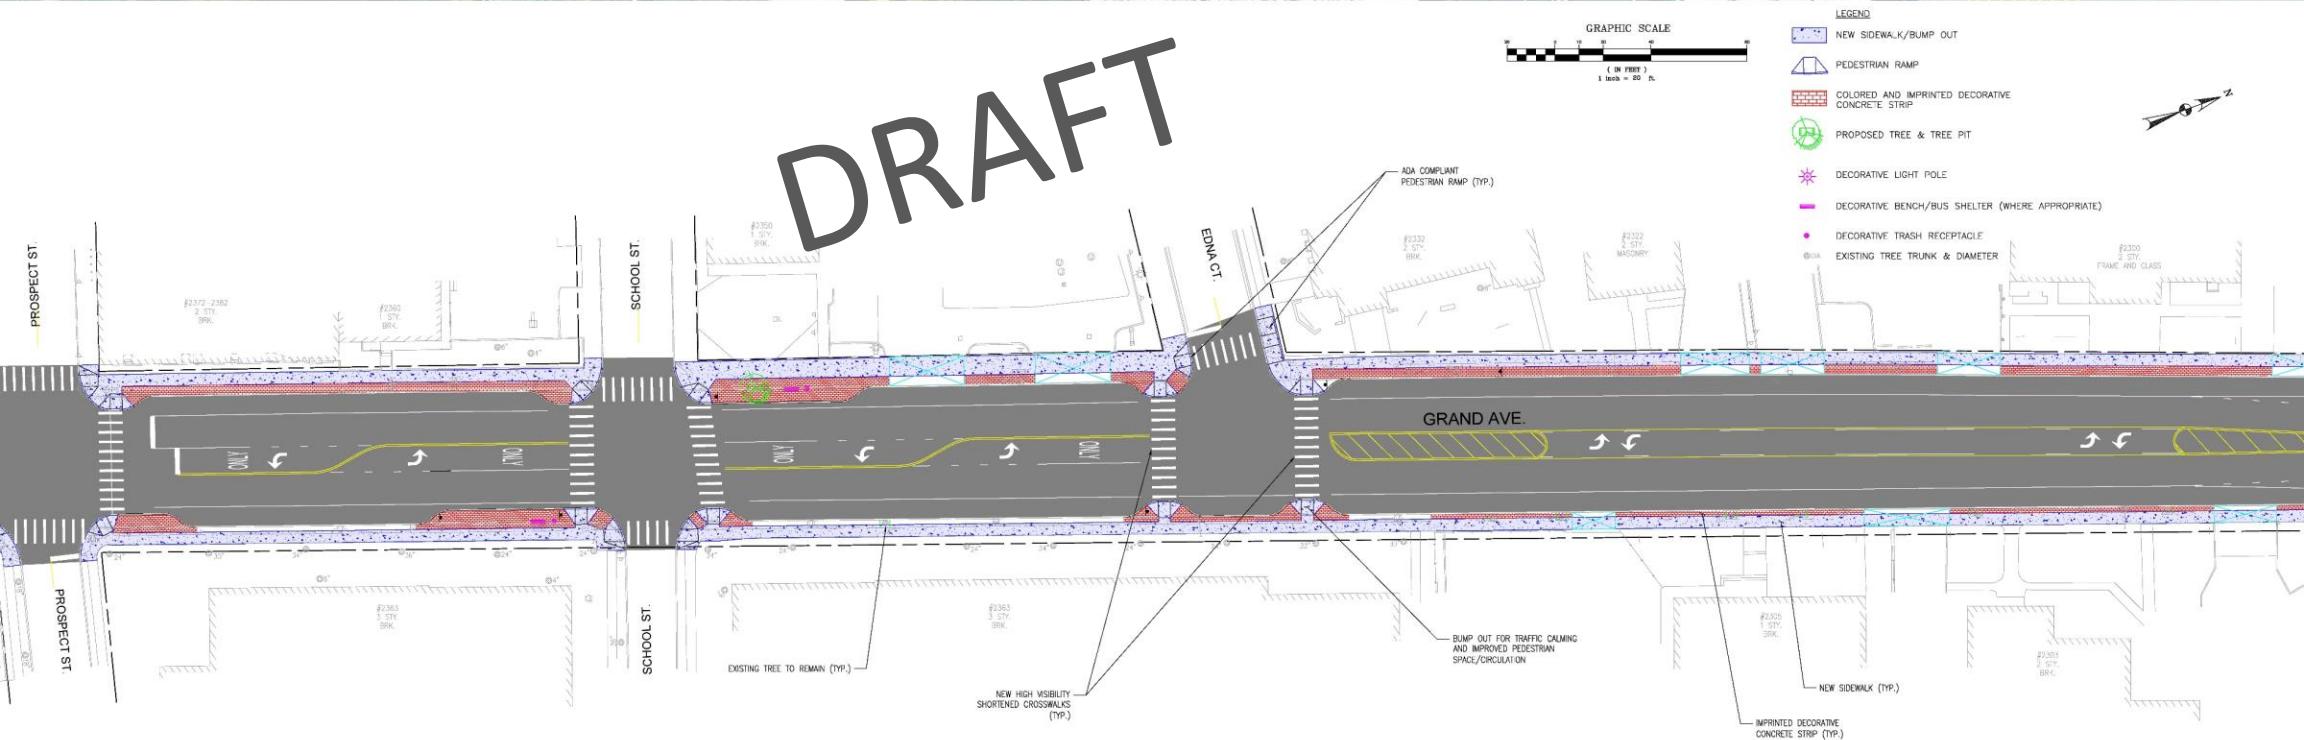




Example of a “*Curb Bump-out*”





Complete Streets Improvements to Grand Avenue

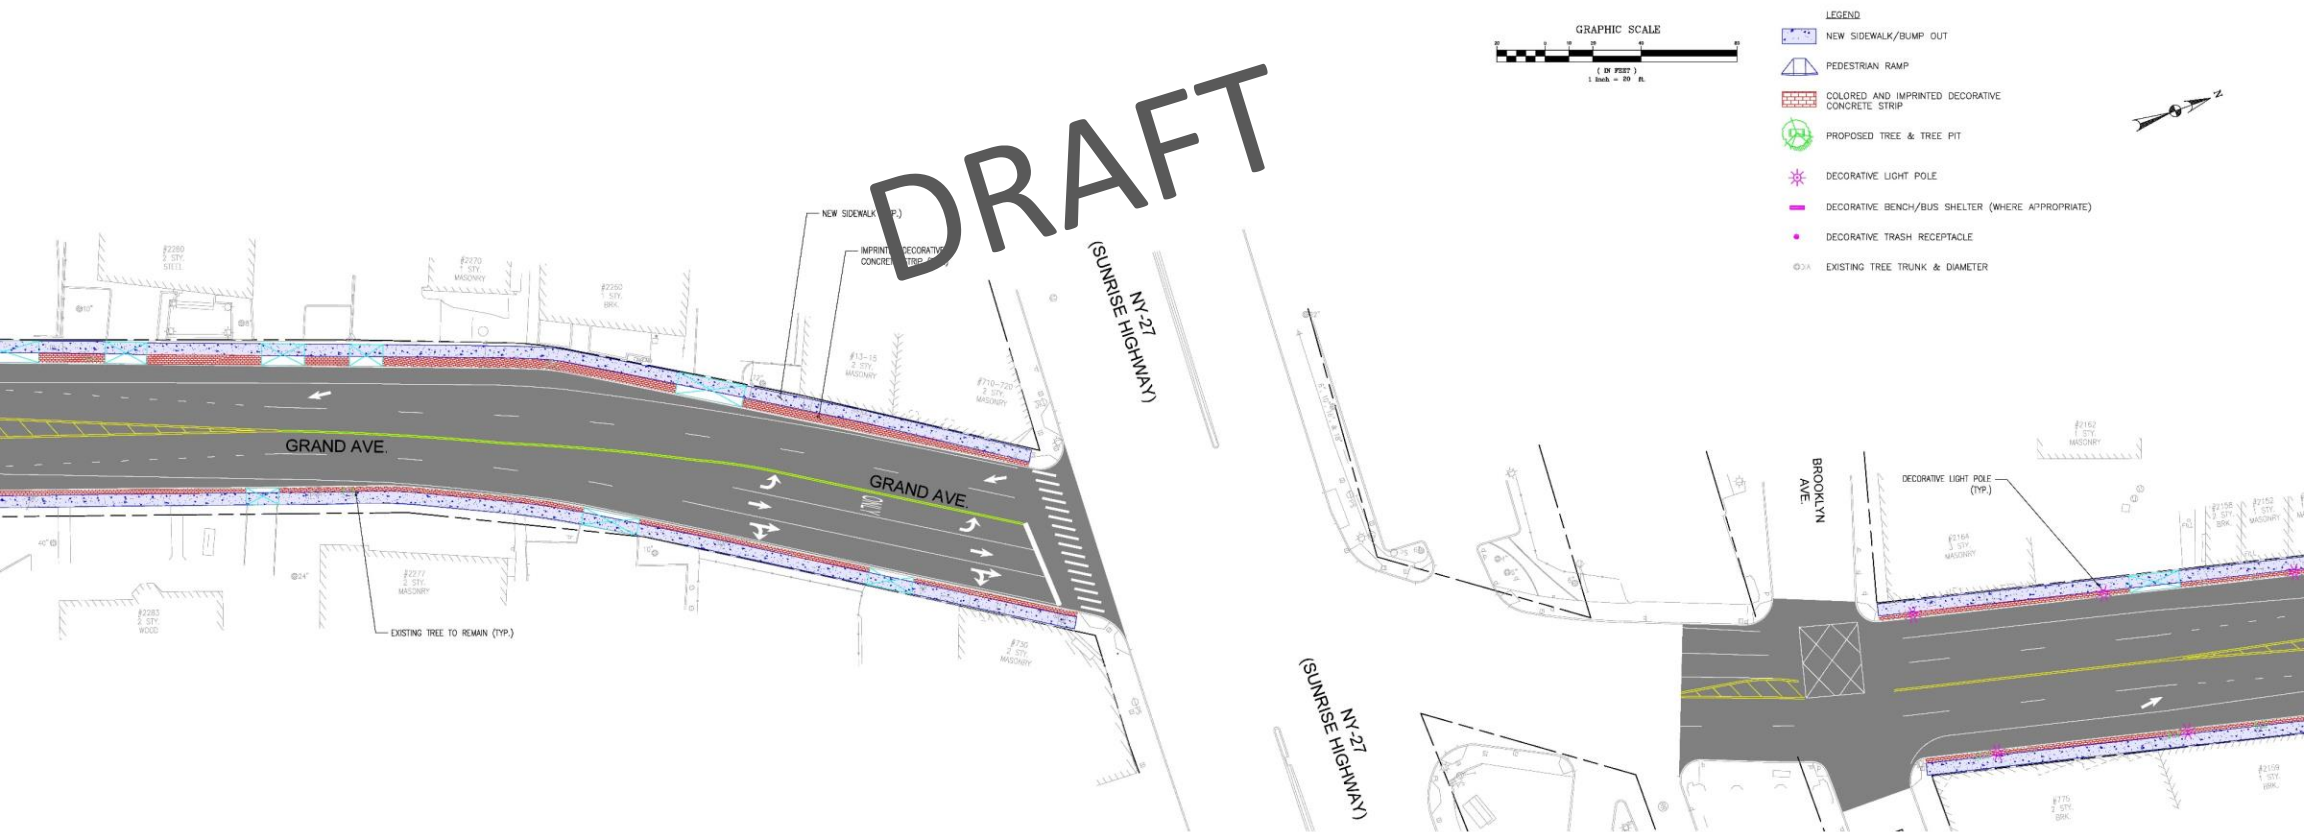




Complete Streets Improvements to Grand Avenue






DRAFT

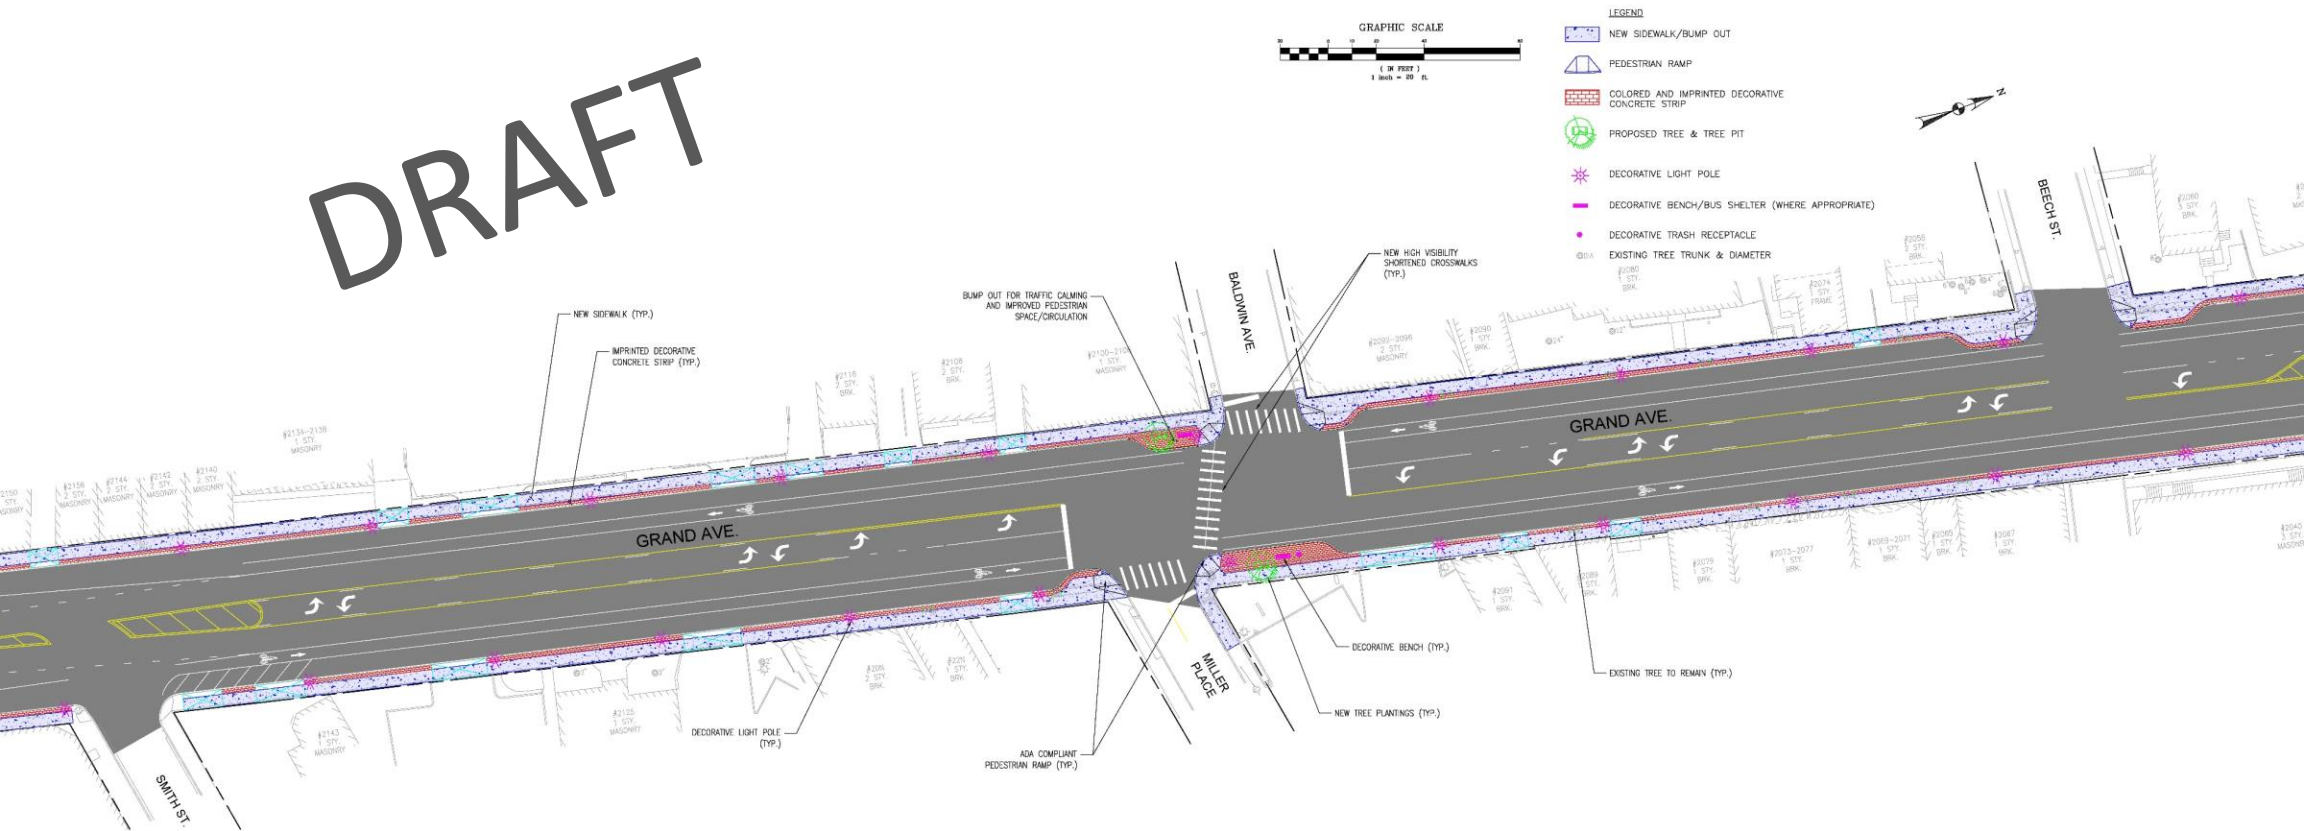



Complete Streets Improvements to Grand Avenue

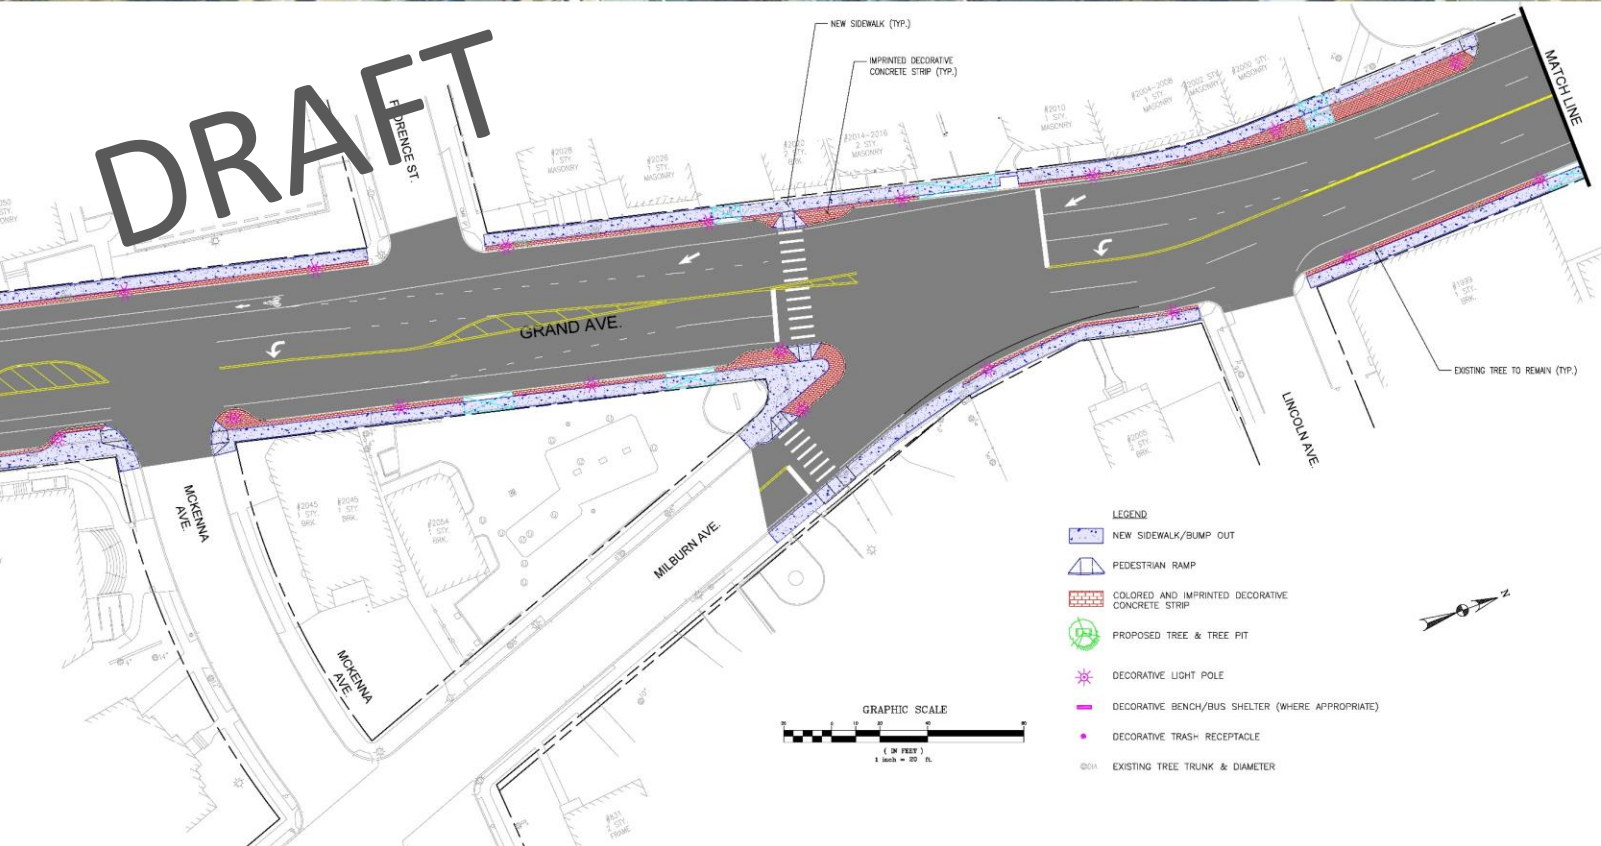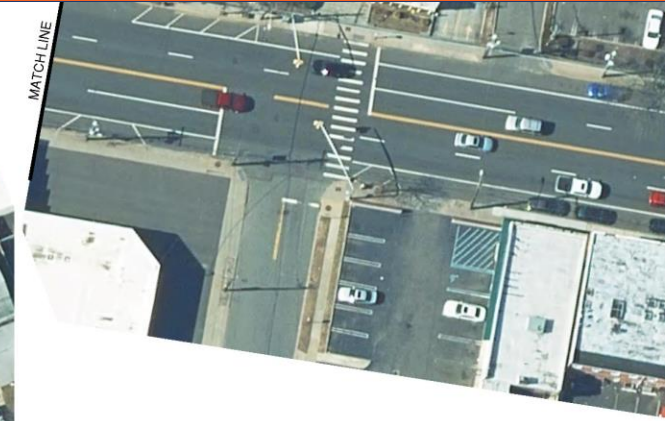

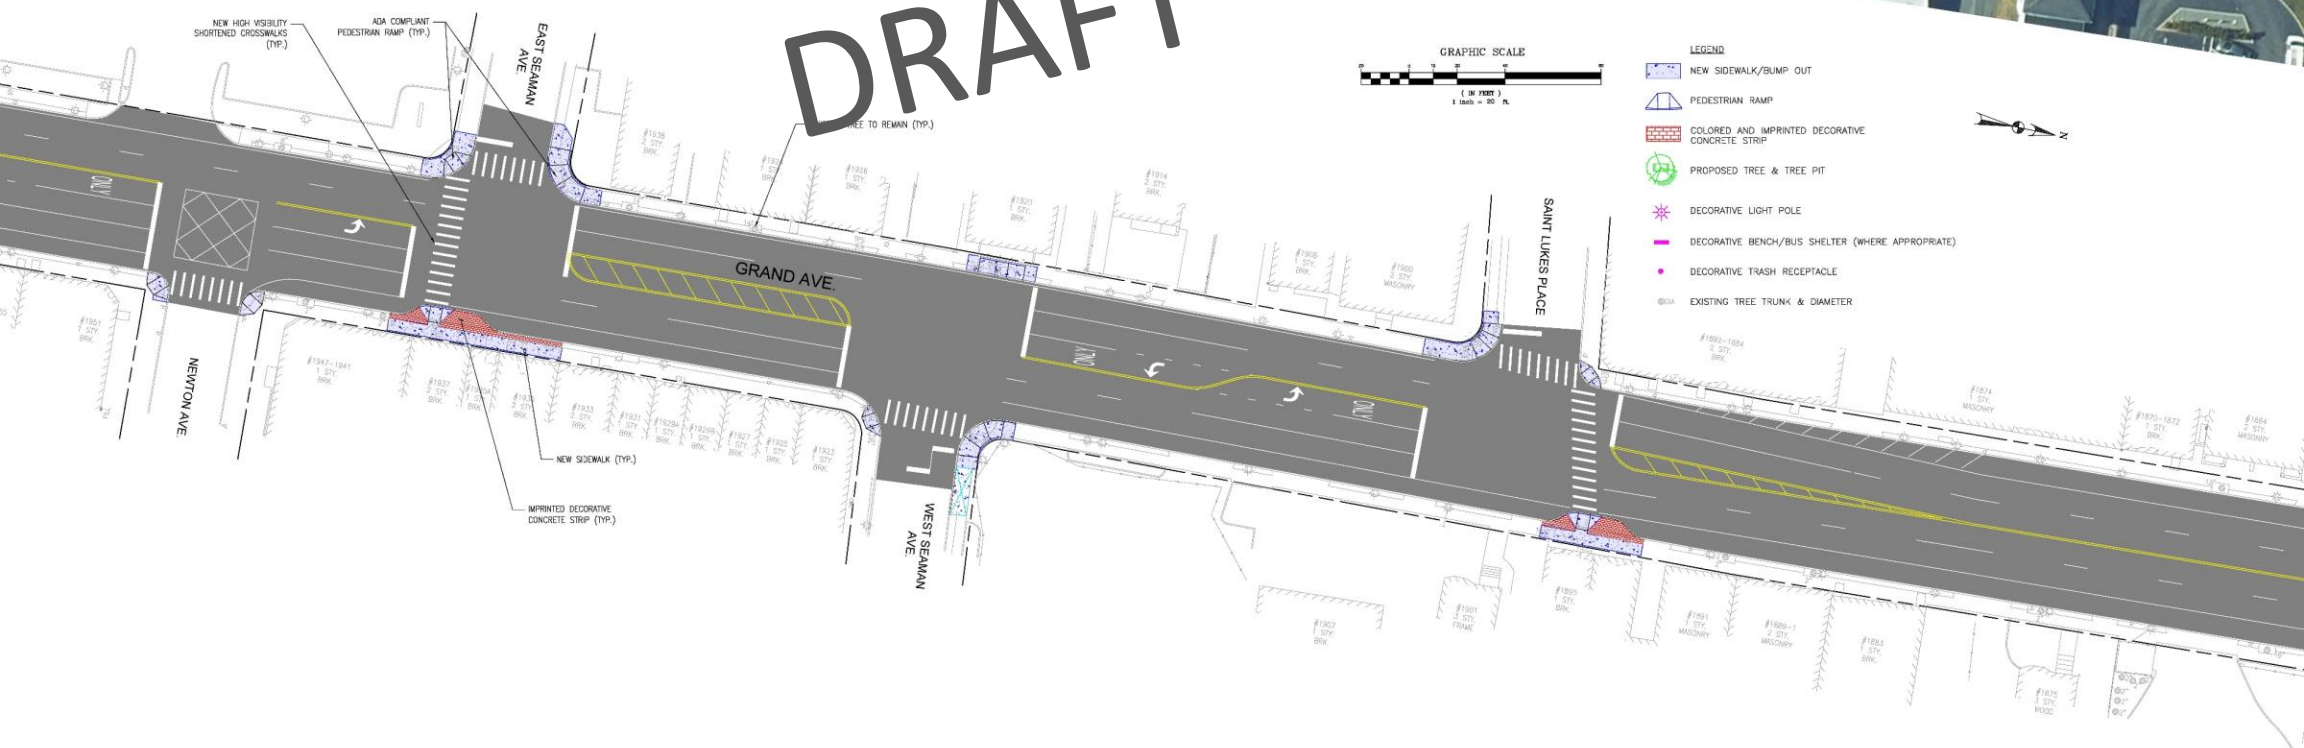





Complete Streets Improvements to Grand Avenue



DRAFT


LEGEND

- NEW SIDEWALK/BUMP OUT
- PEDESTRIAN RAMP
- COLORLED AND IMPRINTED DECORATIVE CONCRETE STRIP
- PROPOSED TREE & TREE PIT
- DECORATIVE LIGHT POLE
- DECORATIVE BENCH/BUS SHELTER (WHERE APPROPRIATE)
- DECORATIVE TRASH RECEPTACLE
- EXISTING TREE TRUNK & DIAMETER

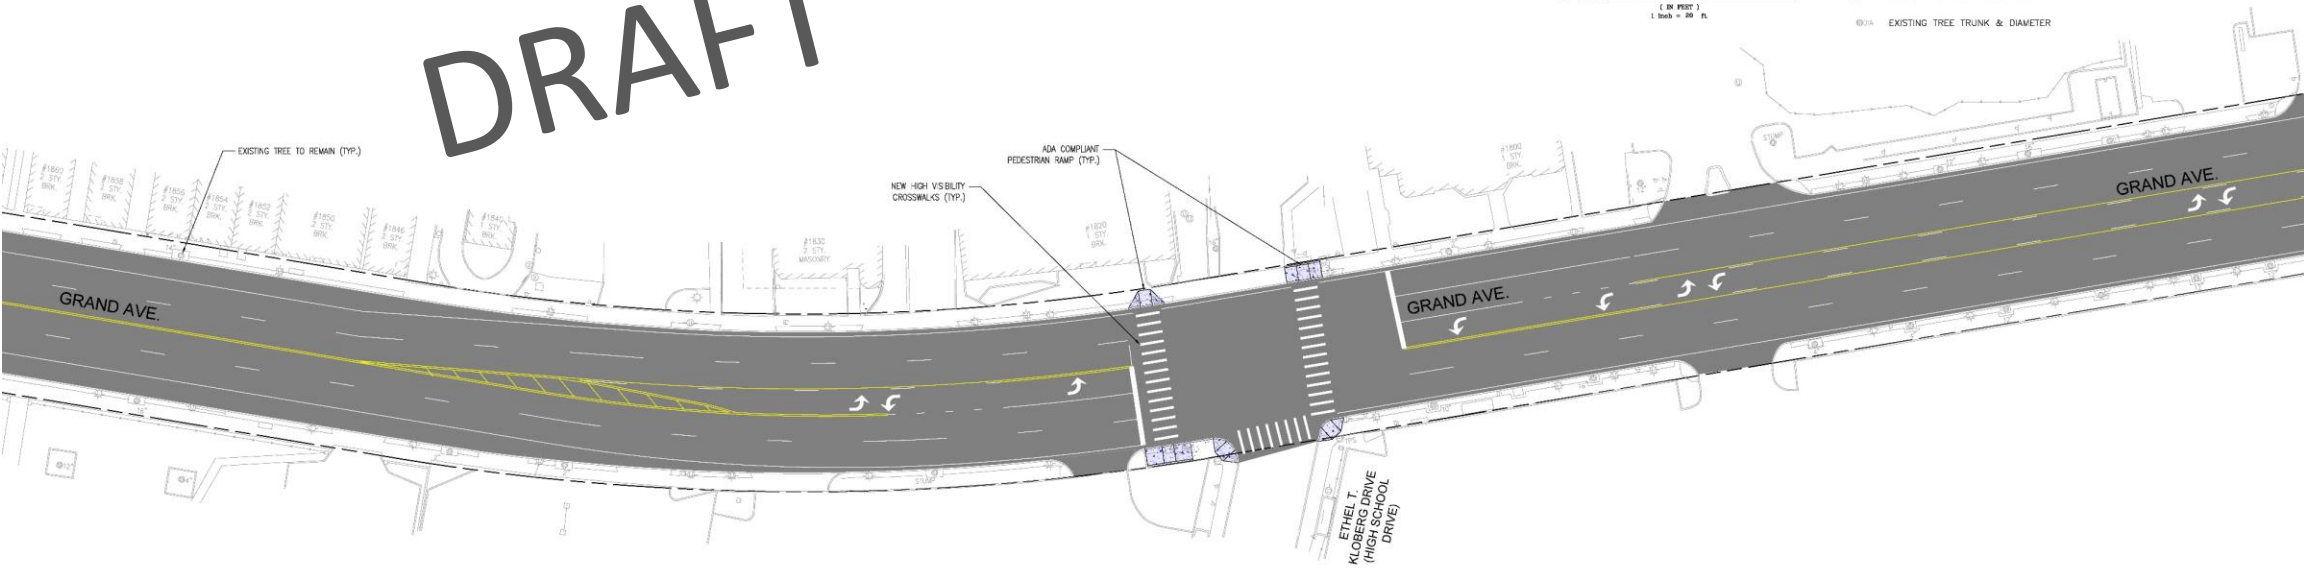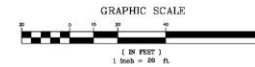




Complete Streets Improvements to Grand Avenue

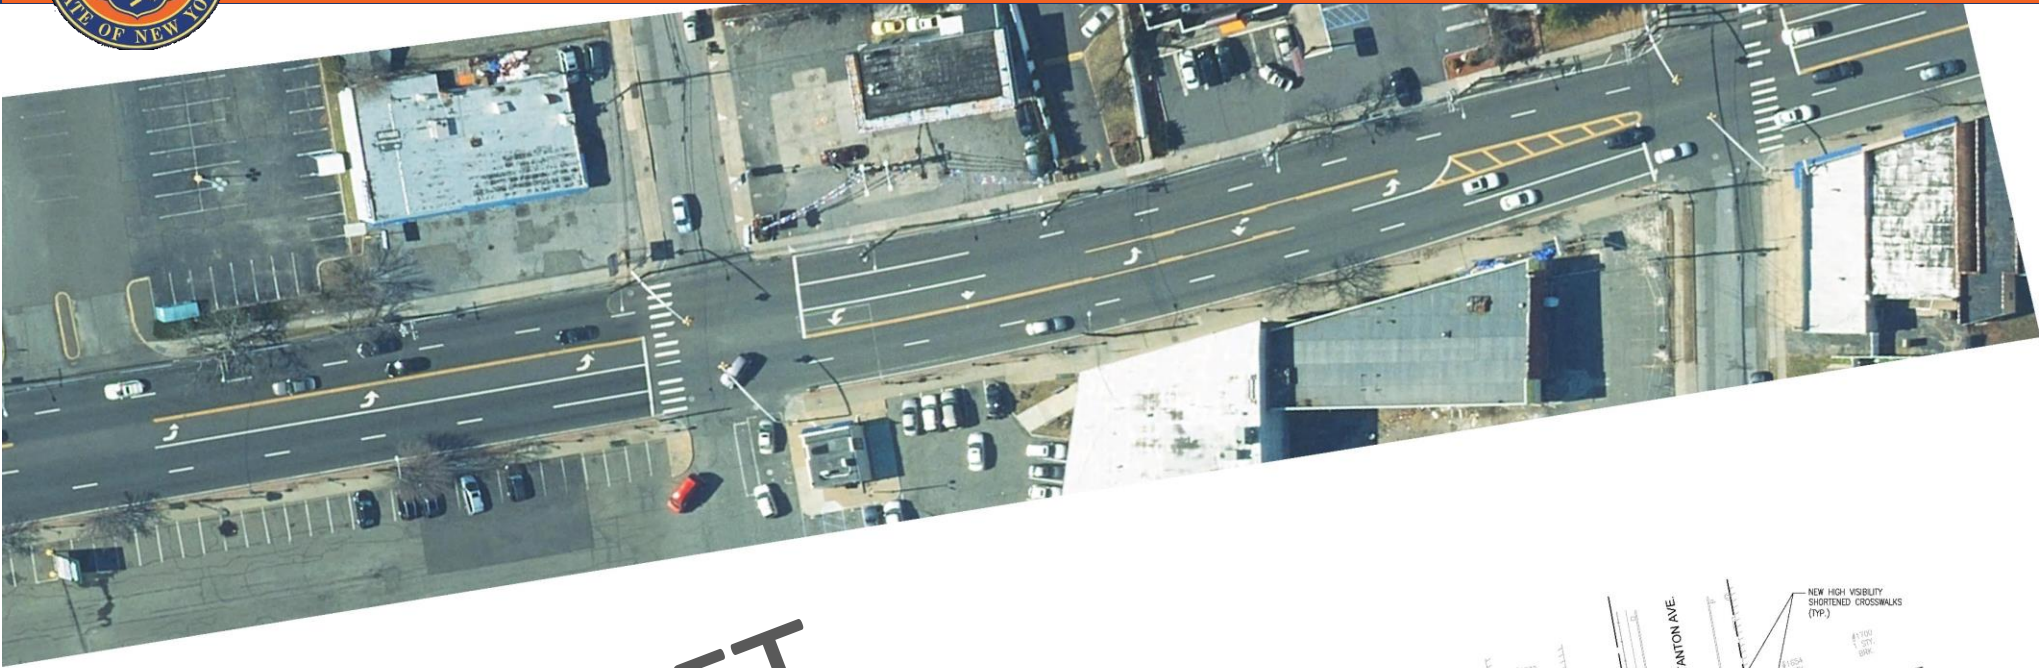

DRAFT

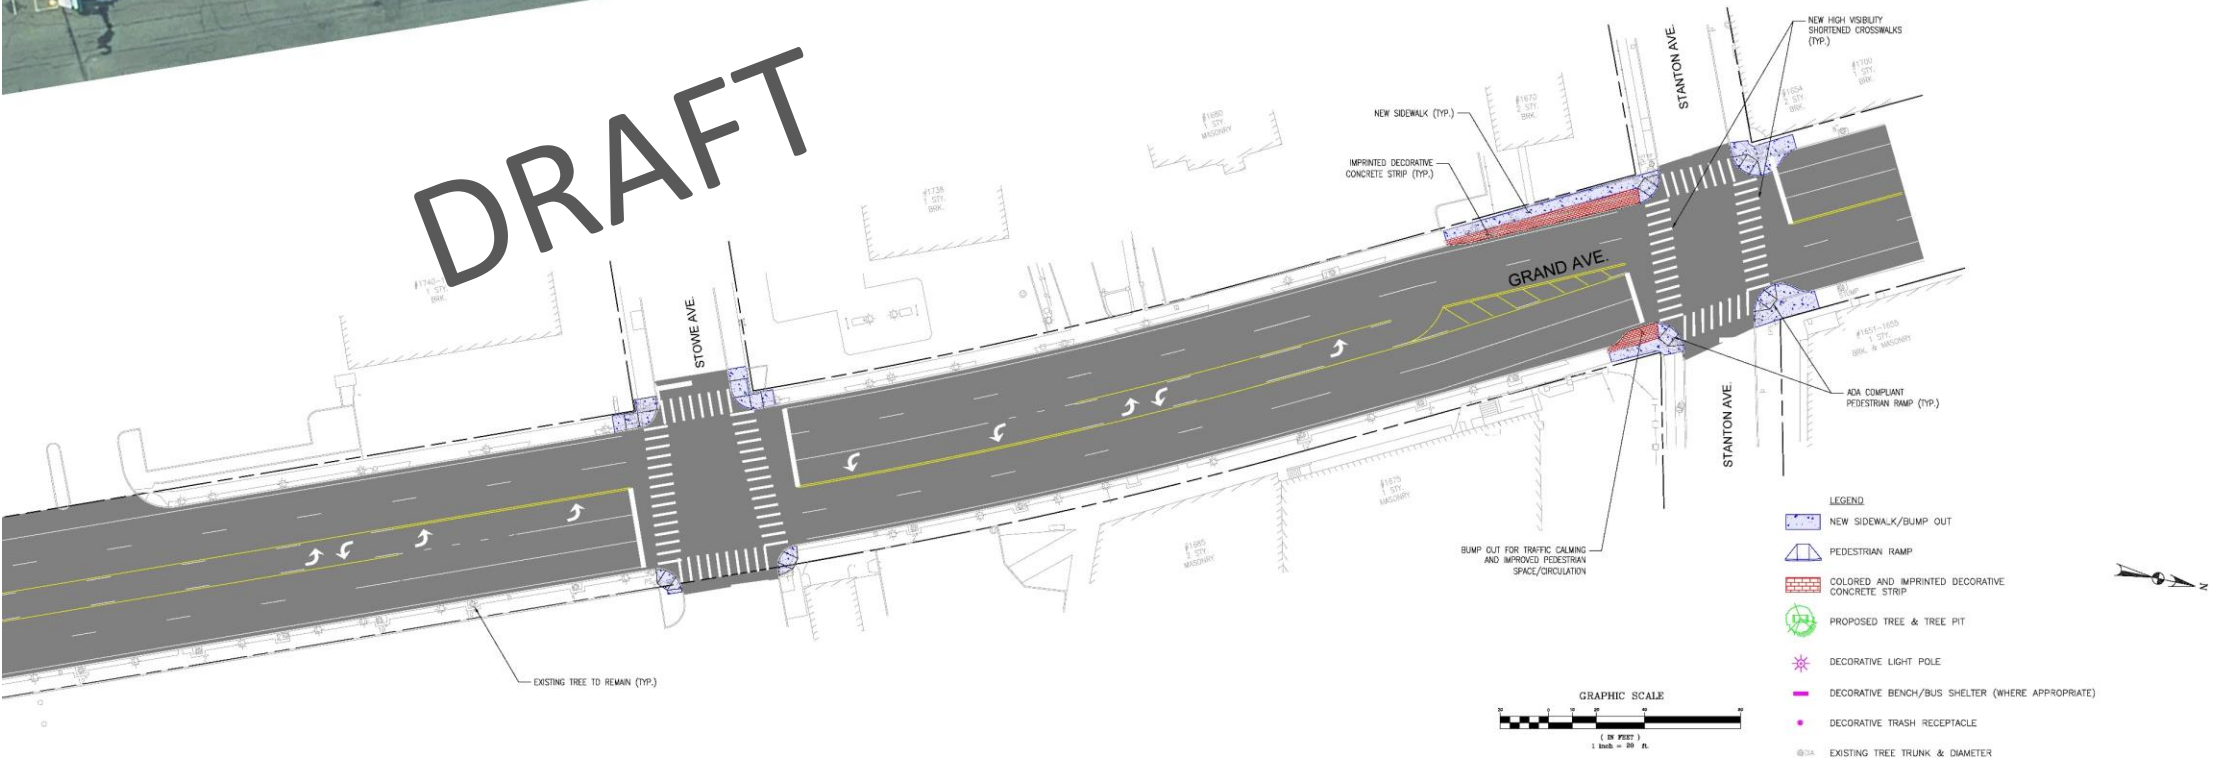

Next Steps

- Address Sunrise Highway signal timing plan questions with NYSDOT
- Revise Design Plans as necessary
- Communicate with community on Final Design Plans (*with potential revisions*) and Construction Schedule
- Continue to coordinate with ToH on Downtown Overlay Zoning initiative
- Construct improvements to Grand Avenue: Begin fall 2019



Thank You!

