



Appendix 2.6-11

Parkway Peak Hour Traffic Volumes



TABLE OF CONTENTS PARKWAY PEAK HOUR TRAFFIC VOLUME FIGURES

V-H-1-1 Entering Trip Distribution – Casino F-H-1
V-H-1-2 Exiting Trip Distribution - Casino F-H-5
V-H-2-1 Entering Trip Distribution – Employees F-H-9
V-H-2-2 Exiting Trip Distribution – Employees F-H-13
V-H-3-1 Entering Trip Distribution – Restaurant, Retail, Public Attraction, Theater, Meetings F-H-17
and Conference
V-H-3-2 Exiting Trip Distribution - Restaurant, Retail, Public Attraction, Theater, Meetings F-H-21
and Conference
V-H-4-1 Entering Trip Distribution – Rideshare F-H-25
V-H-4-2 Exiting Trip Distribution – Rideshare F-H-29



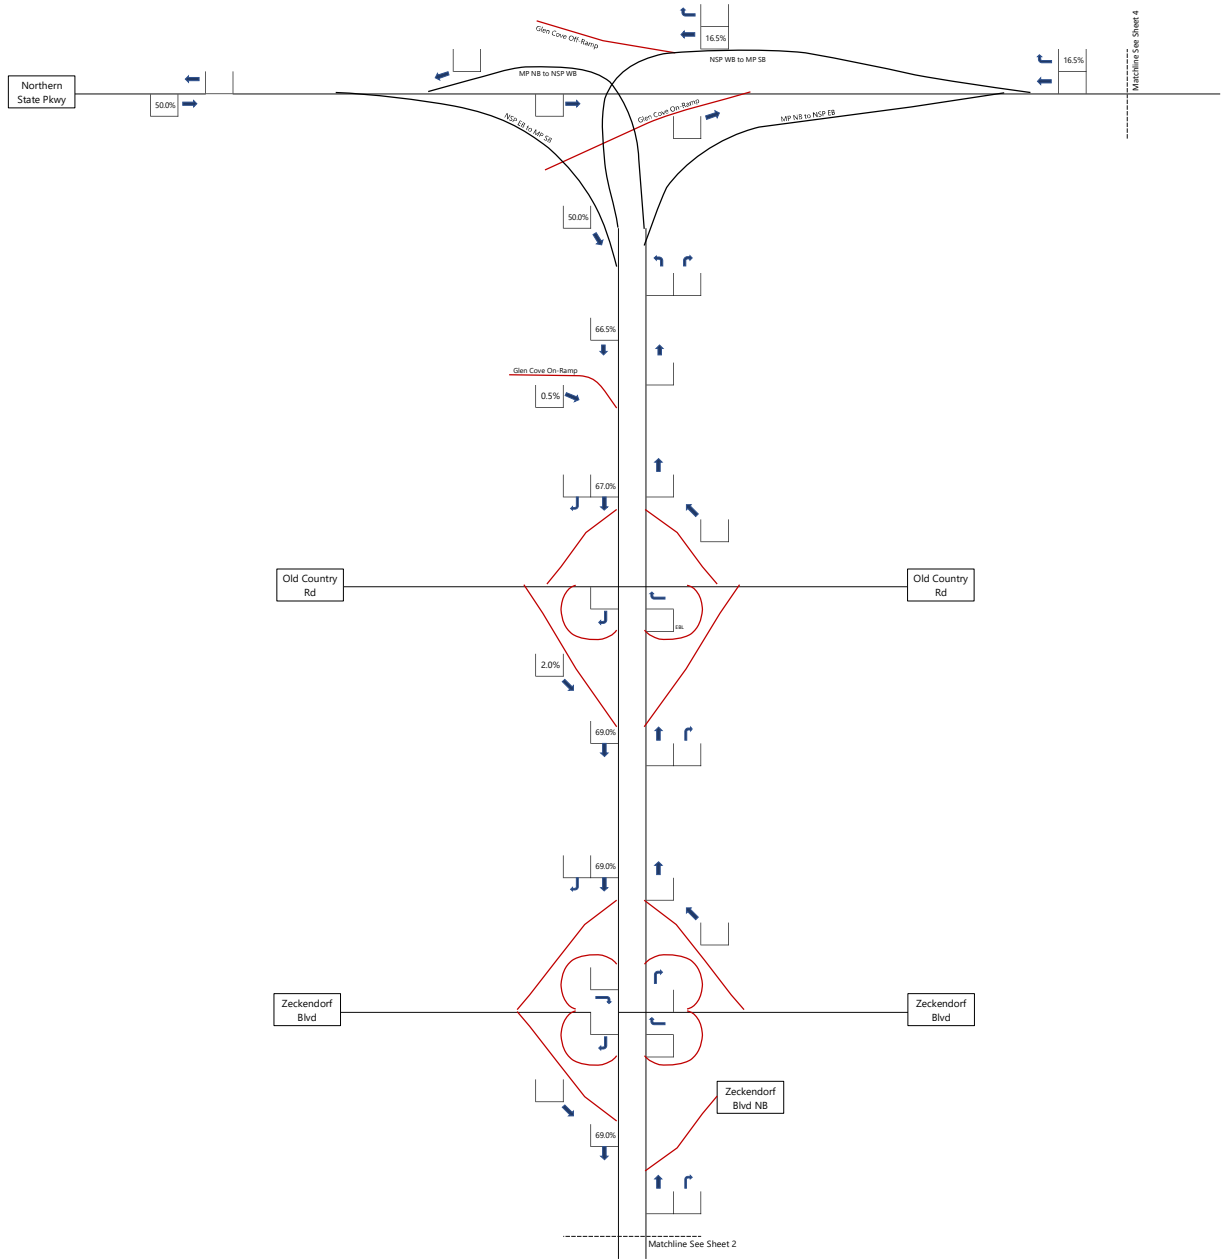


Figure V-H-1-1, Sheet 1

Entering Trip Distribution - Casino/Hotel
26841.01 - Sands New York Integrated Resort
Meadowbrook State Parkway



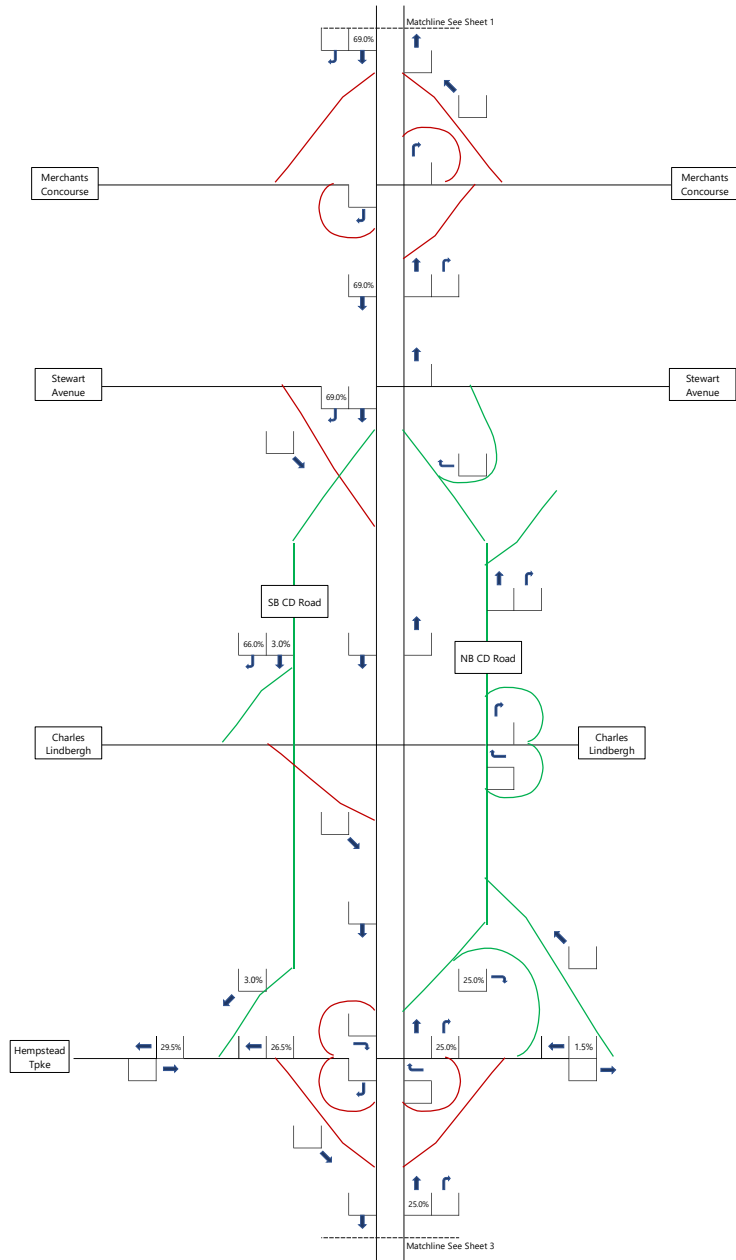


Figure V-H-1-1, Sheet 2
Entering Trip Distribution - Casino/Hotel
26841.01 - Sands New York Integrated Resort
Meadowbrook State Parkway



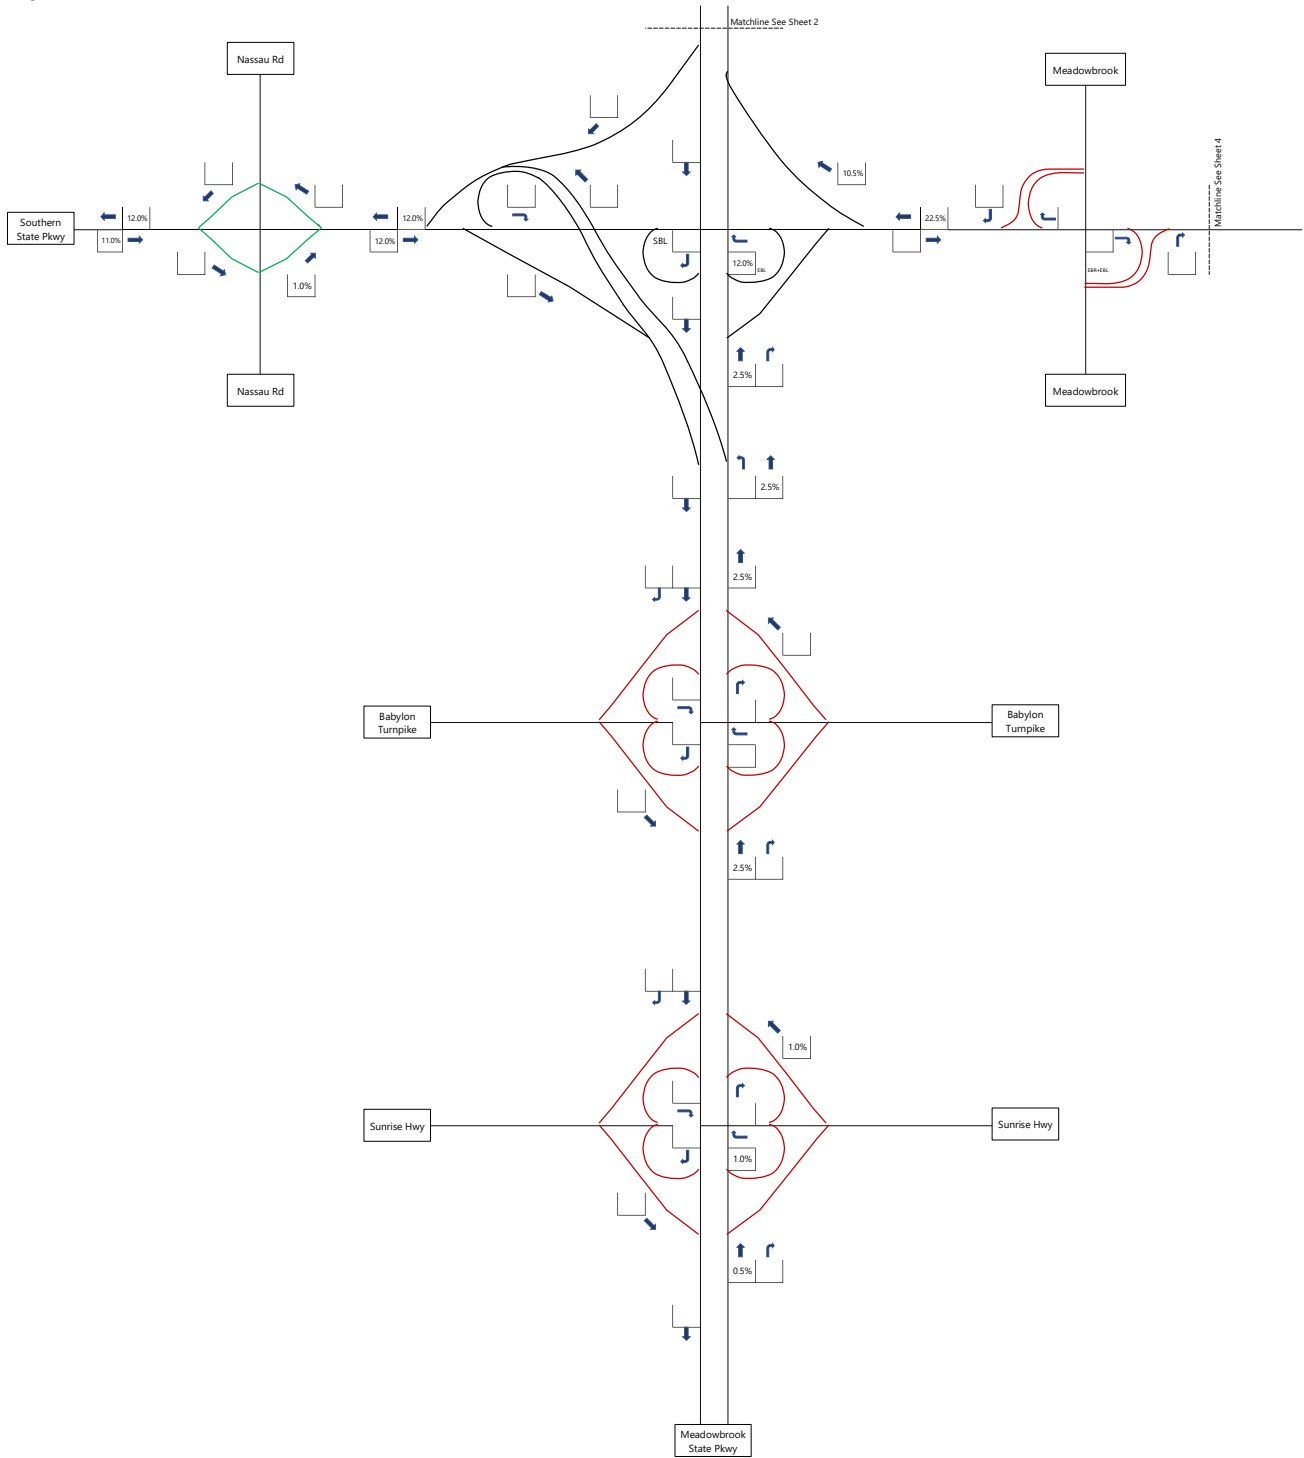


Figure V-H-1-1, Sheet 3
Entering Trip Distribution - Casino/Hotel
26841.01 - Sands New York Integrated Resort
Meadowbrook State Parkway



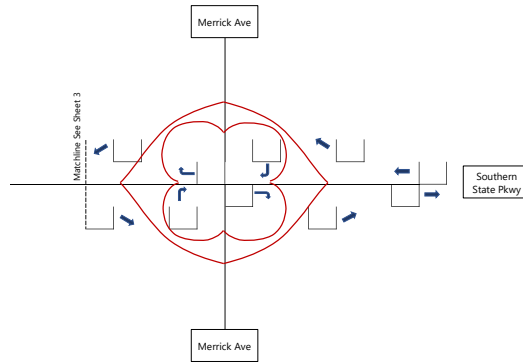
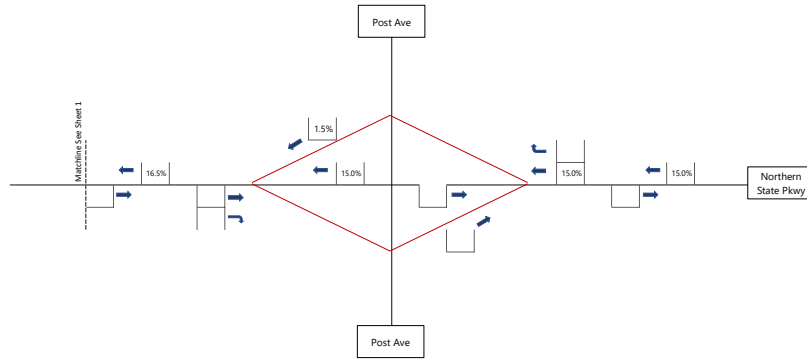


Figure V-H-1-1, Sheet 4
Entering Trip Distribution - Casino/Hotel
26841.01 - Sands New York Integrated Resort
Meadowbrook State Parkway



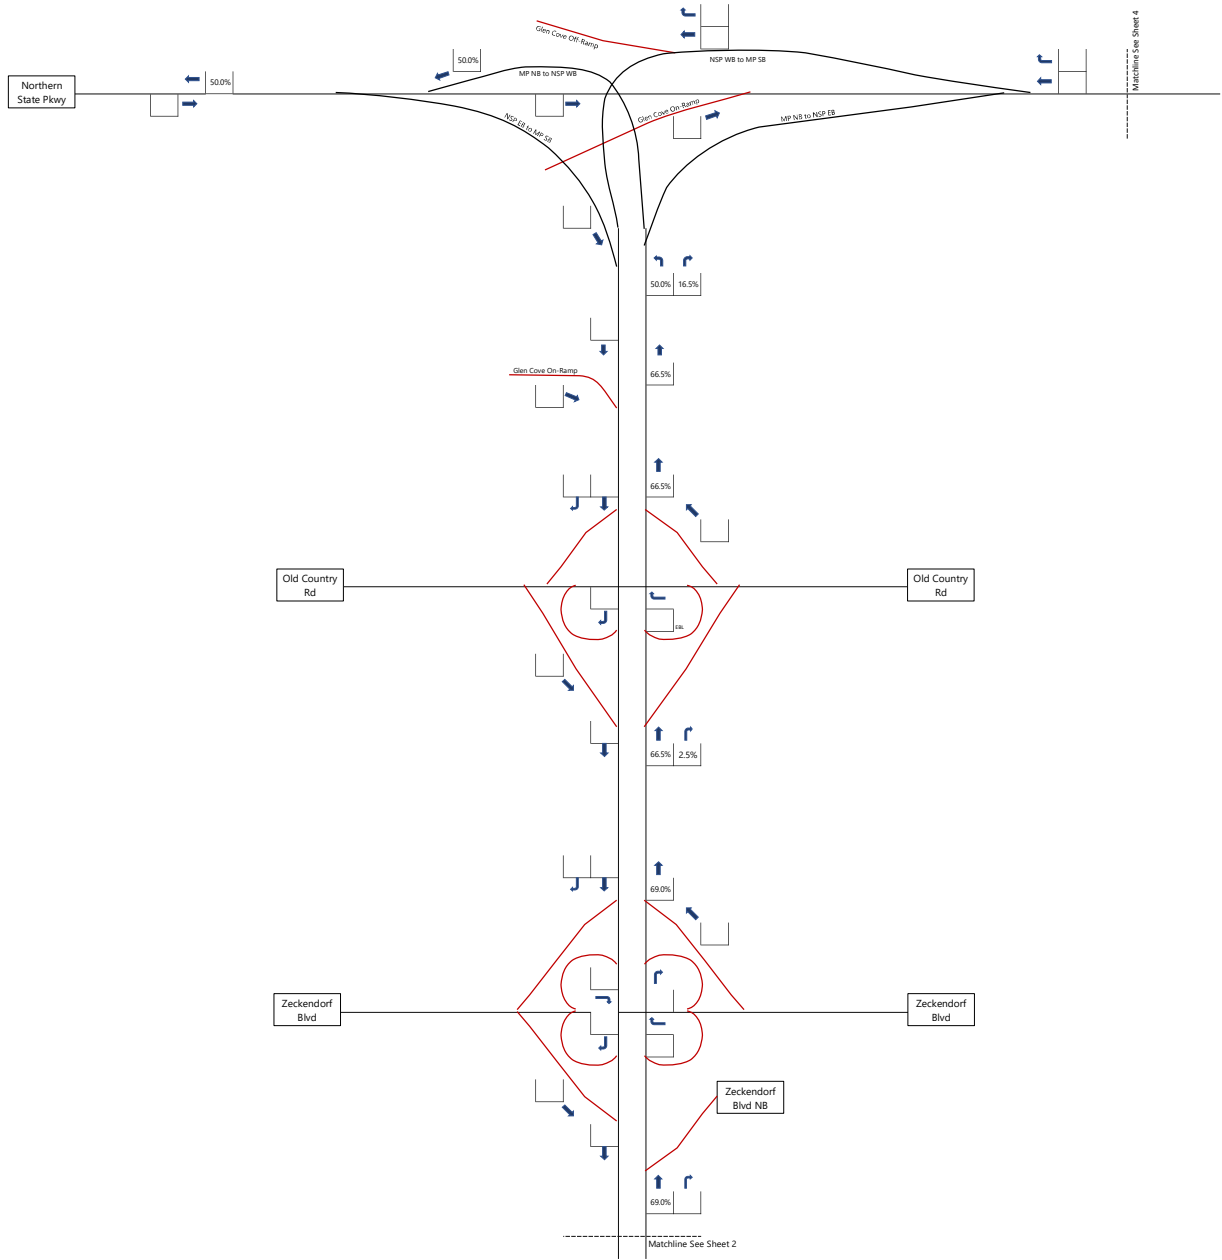


Figure V-H-1-2, Sheet 1
Exiting Trip Distribution - Casino/Hotel
26841.01 - Sands New York Integrated Resort
Meadowbrook State Parkway



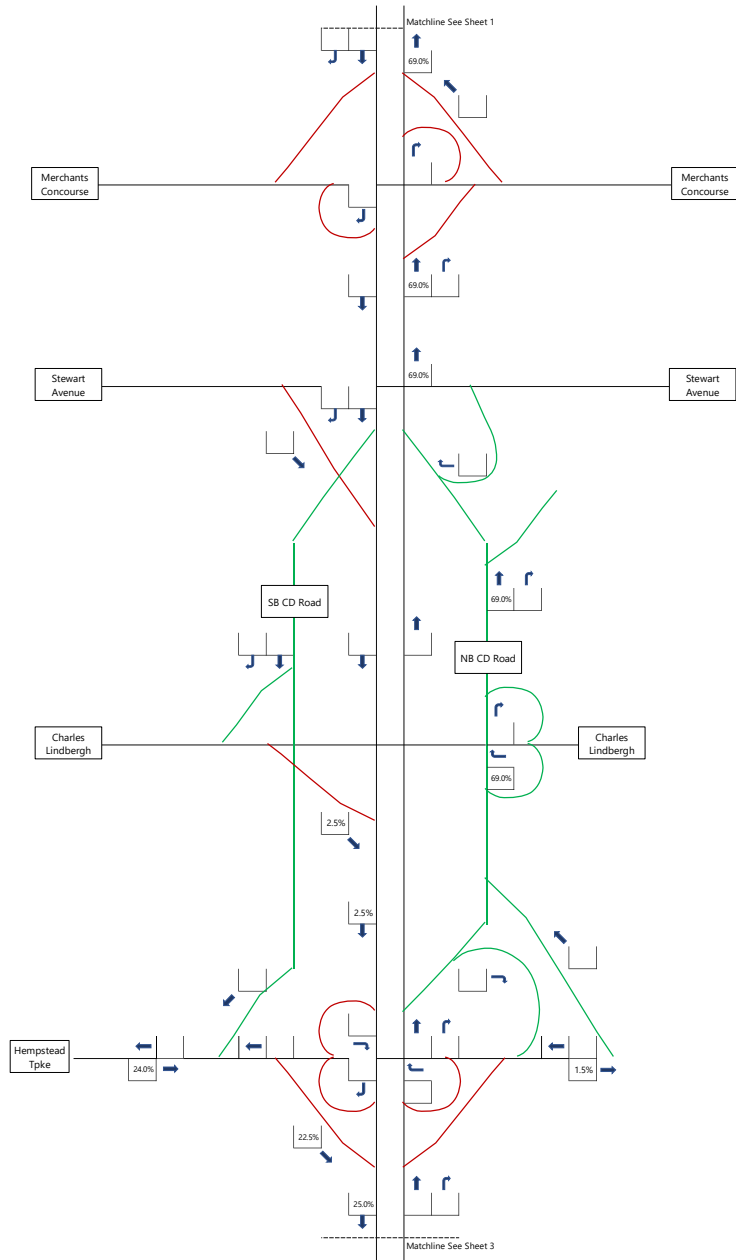


Figure V-H-1-2, Sheet 2
Exiting Trip Distribution - Casino/Hotel
26841.01 - Sands New York Integrated Resort
Meadowbrook State Parkway



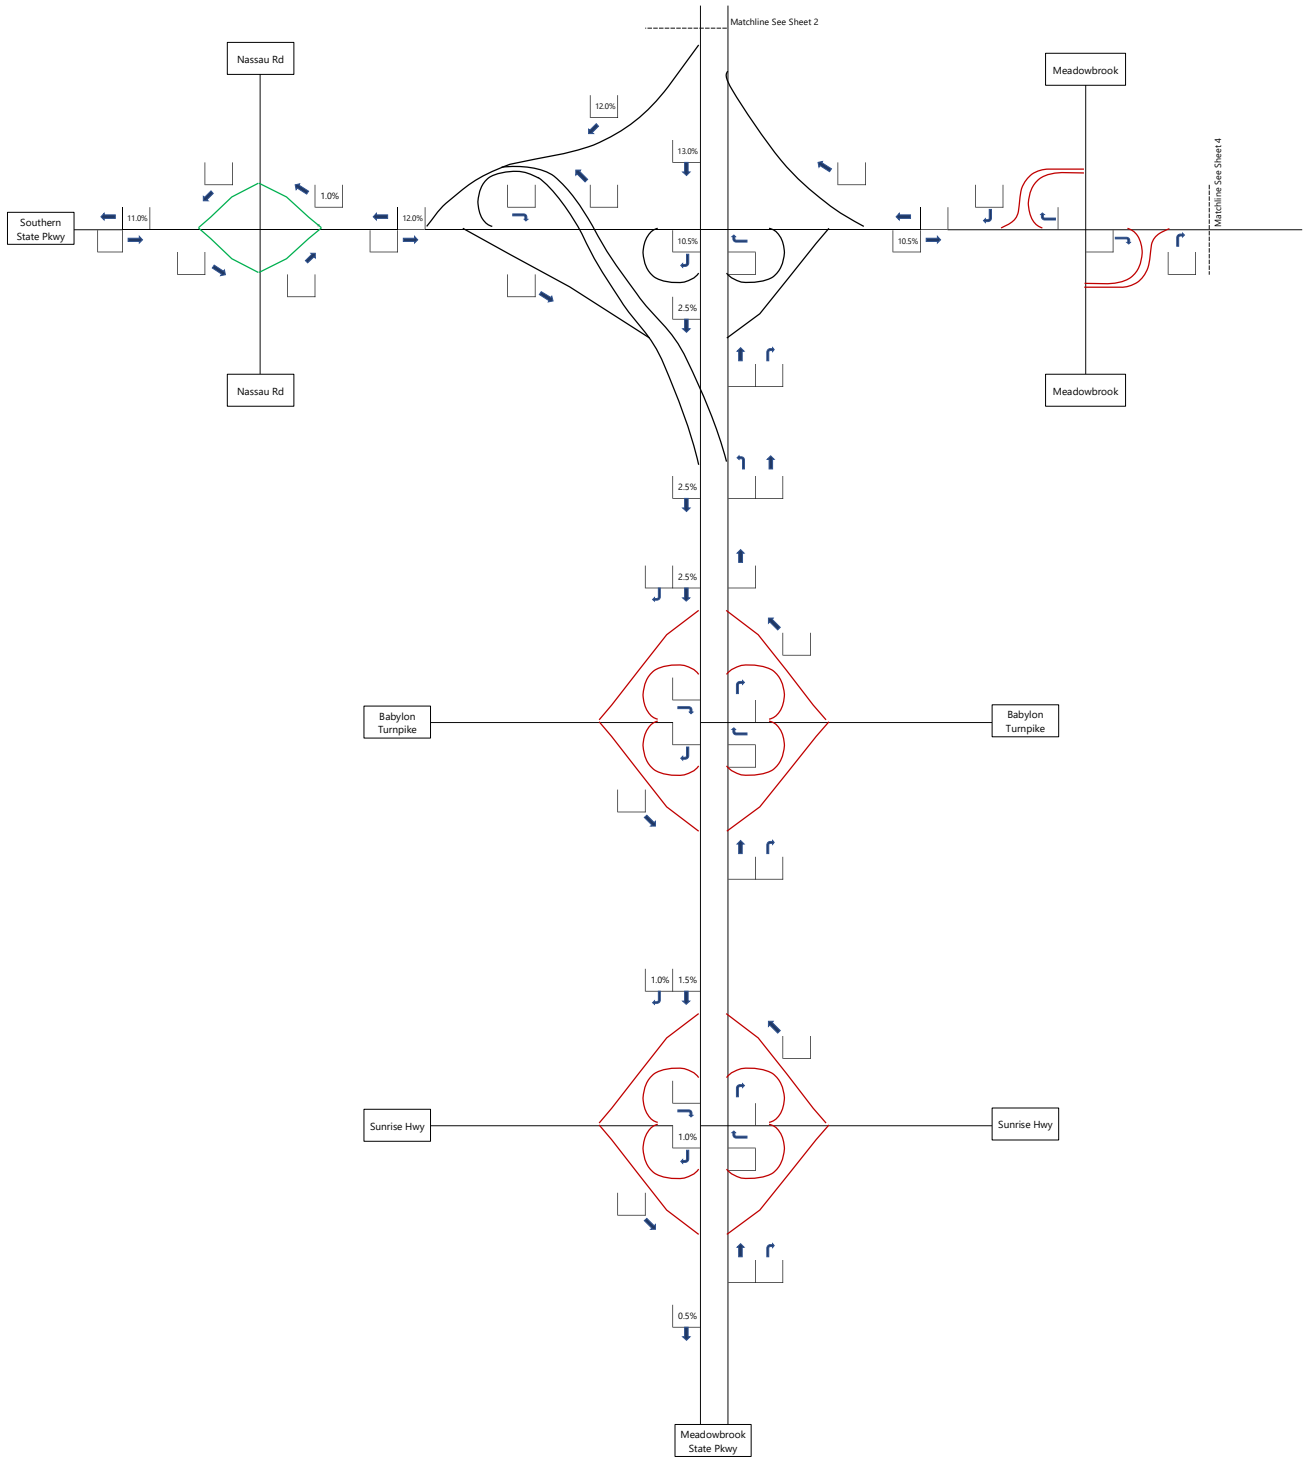


Figure V-H-1-2, Sheet 3
Exiting Trip Distribution - Casino/Hotel
26841.01 - Sands New York Integrated Resort
Meadowbrook State Parkway



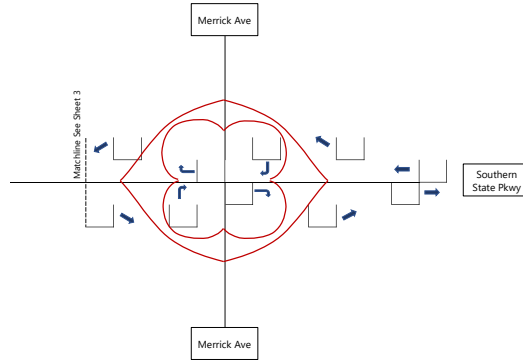
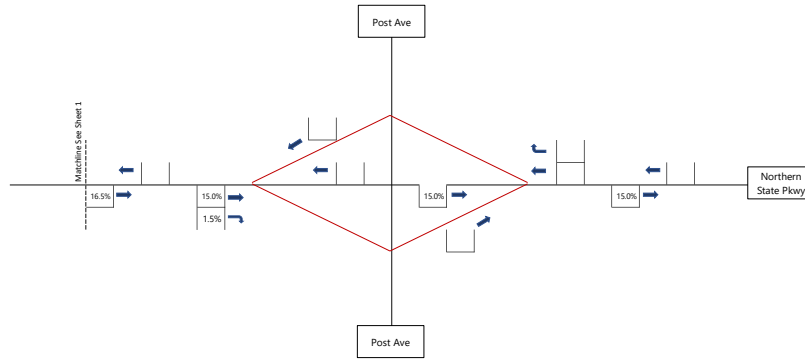


Figure V-H-1-2, Sheet 4
Exiting Trip Distribution - Casino/Hotel
26841.01 - Sands New York Integrated Resort
Meadowbrook State Parkway



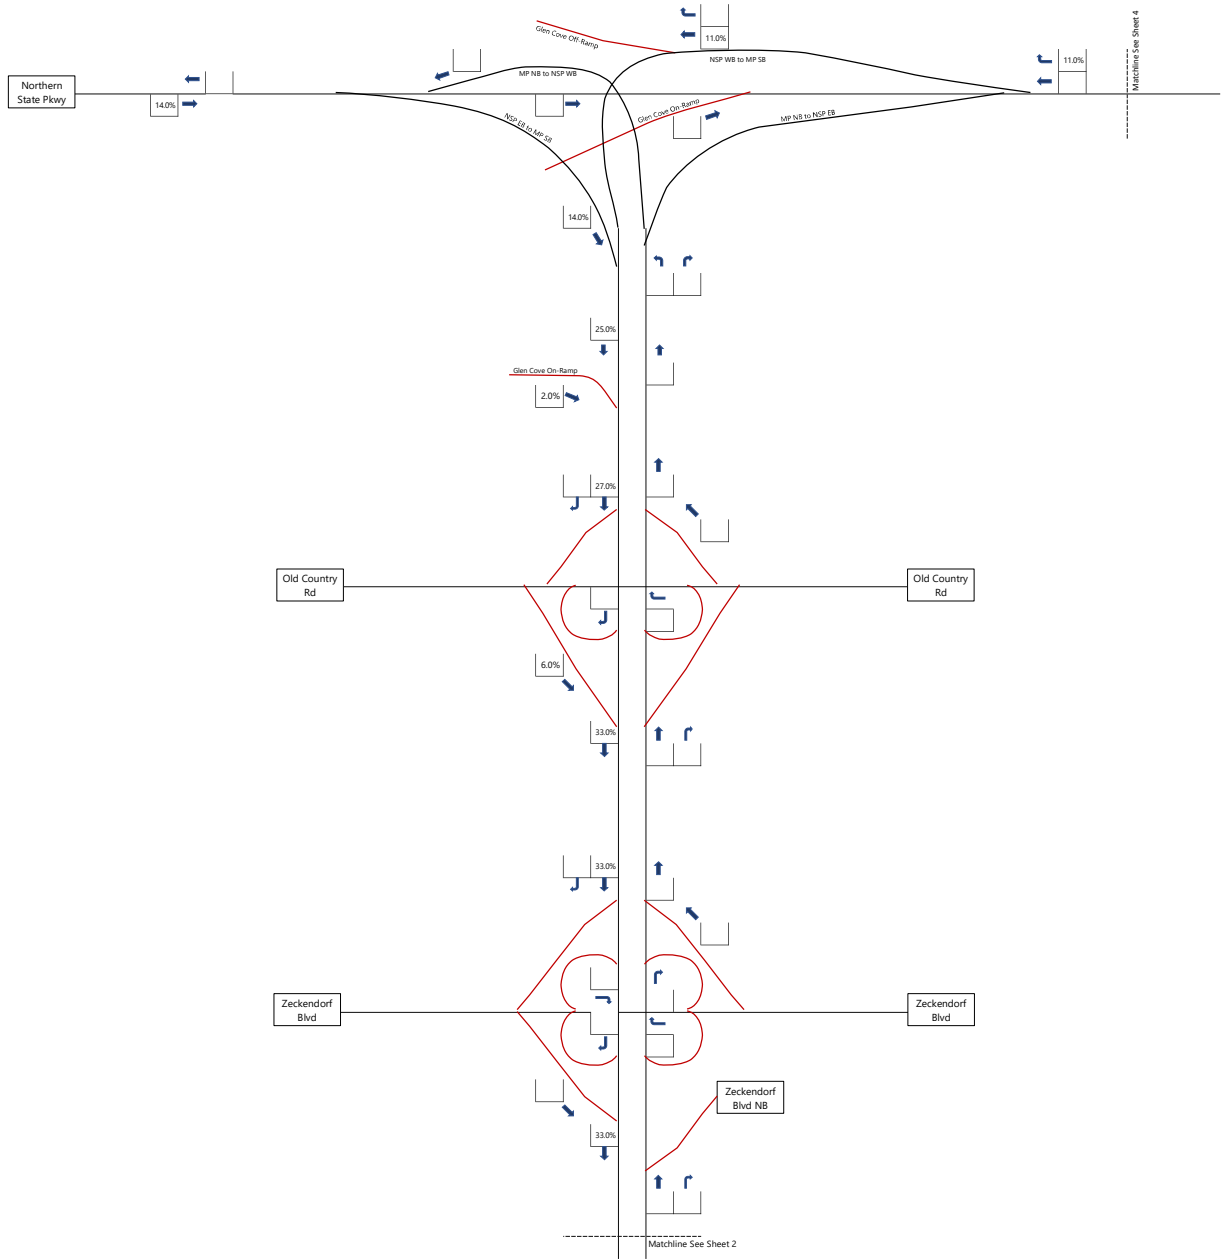


Figure V-H-2-1, Sheet 1
Entering Trip Distribution - Employees
26841.01 - Sands New York Integrated Resort
Meadowbrook State Parkway



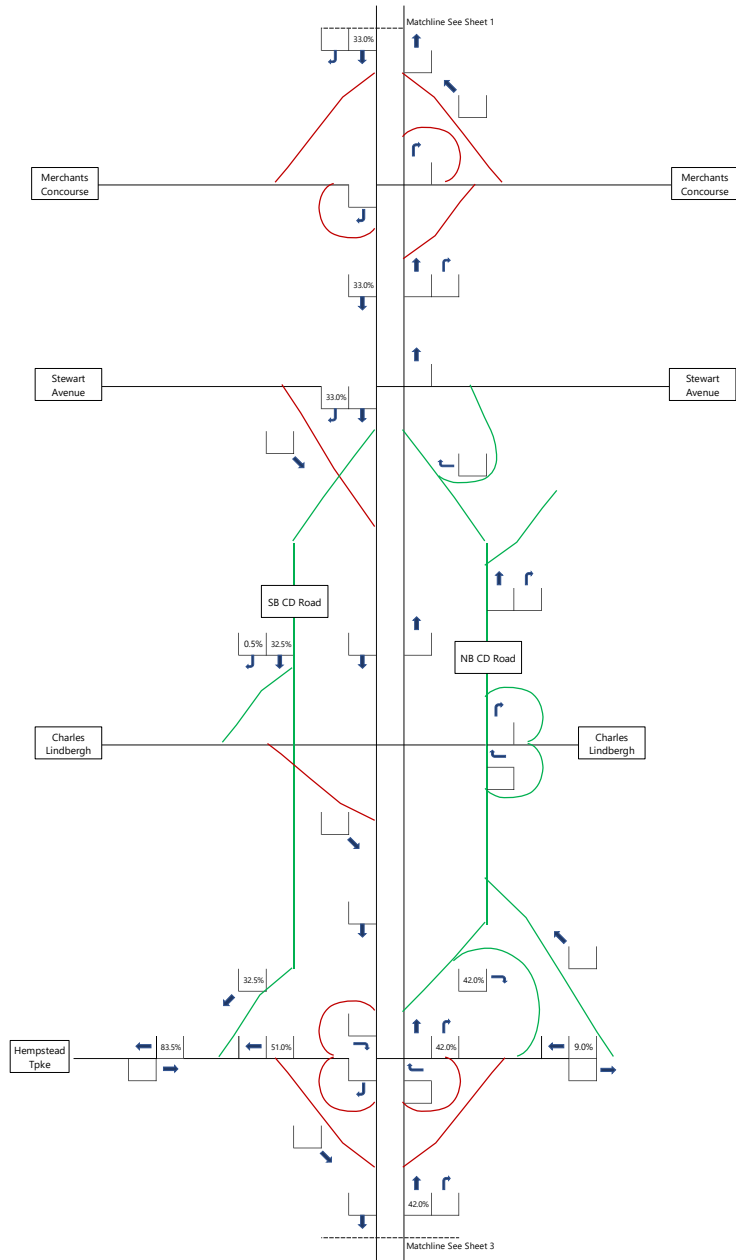


Figure V-H-2-1, Sheet 2
 Entering Trip Distribution - Employees
 26841.01 - Sands New York Integrated Resort
 Meadowbrook State Parkway



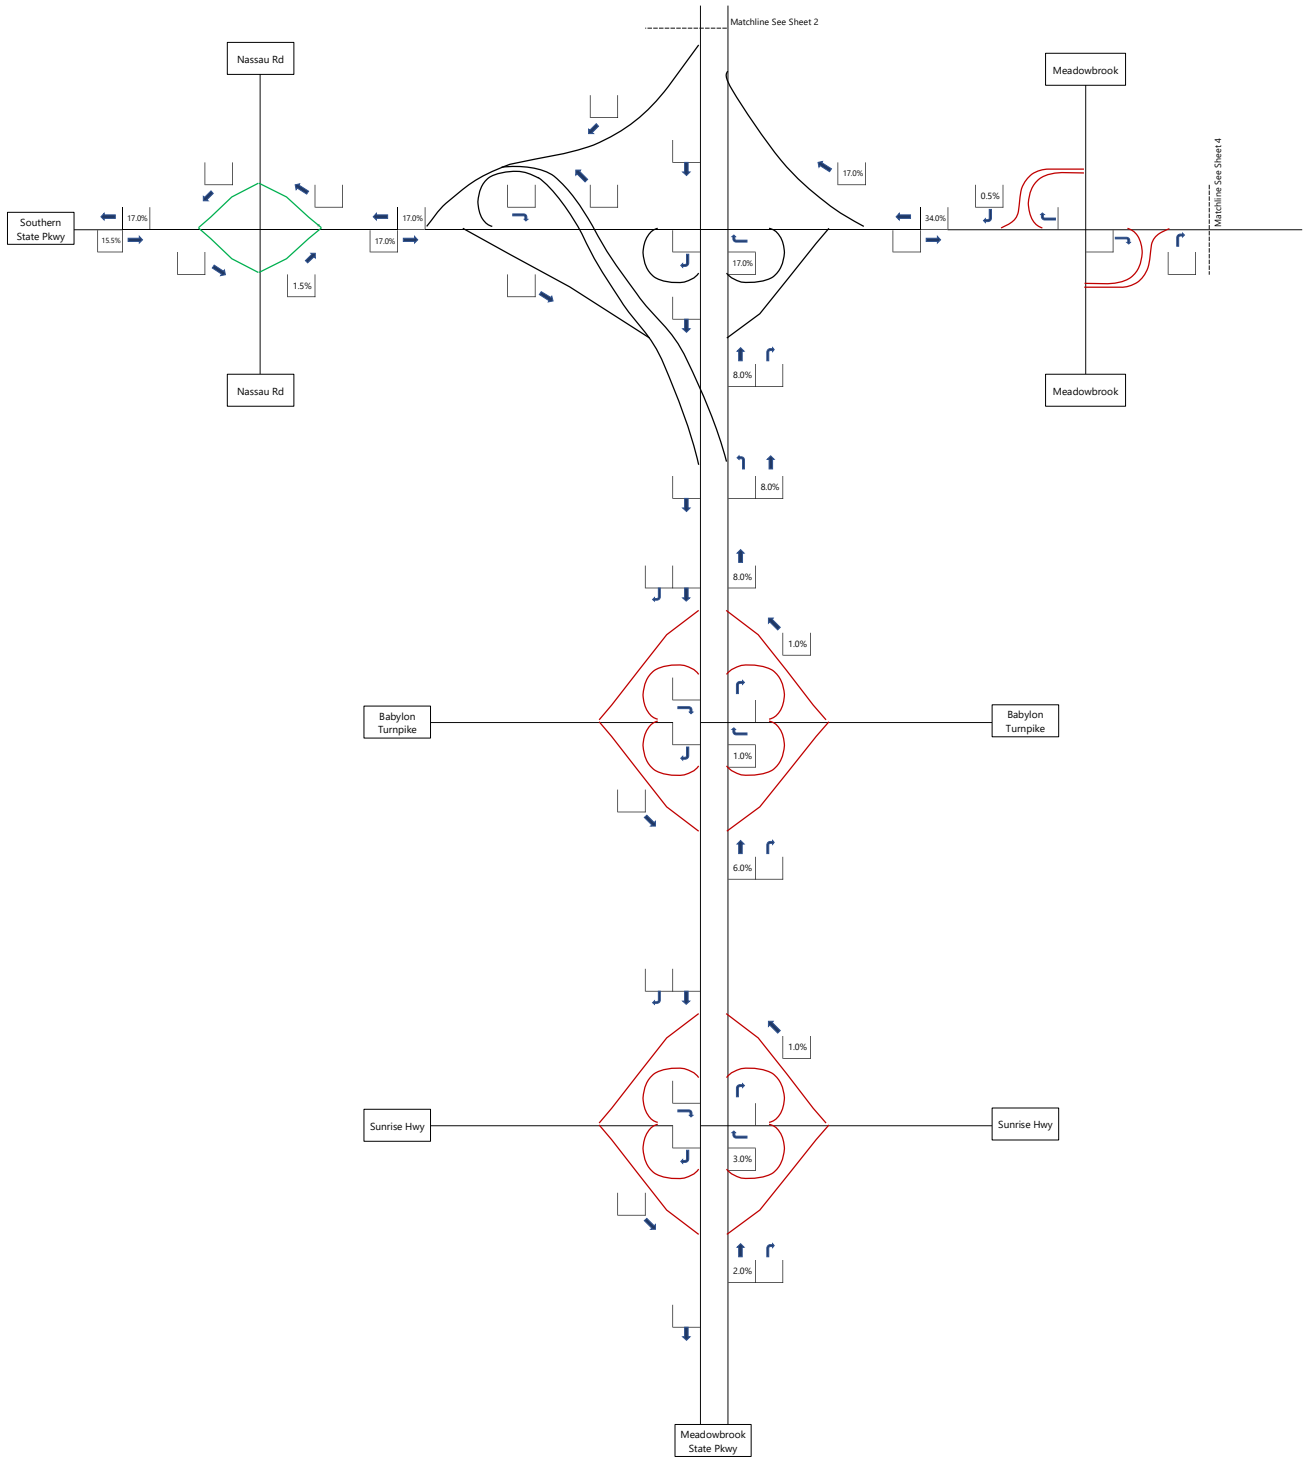


Figure V-H-2-1, Sheet 3
Entering Trip Distribution - Employees
26841.01 - Sands New York Integrated Resort
Meadowbrook State Parkway



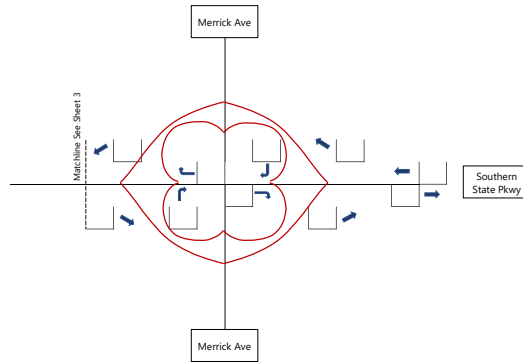
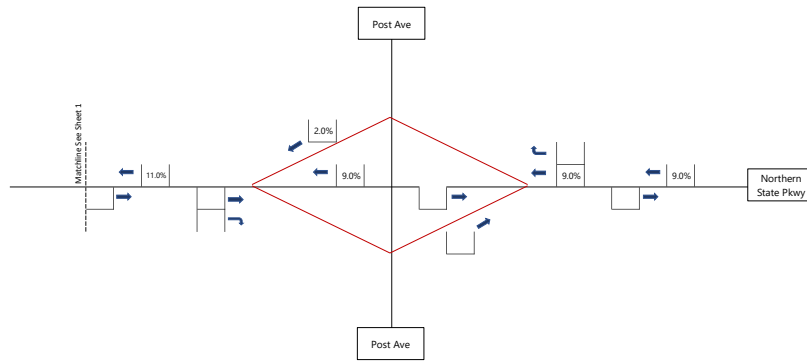


Figure V-H-2-1, Sheet 4
Entering Trip Distribution - Employees
26841.01 - Sands New York Integrated Resort
Meadowbrook State Parkway



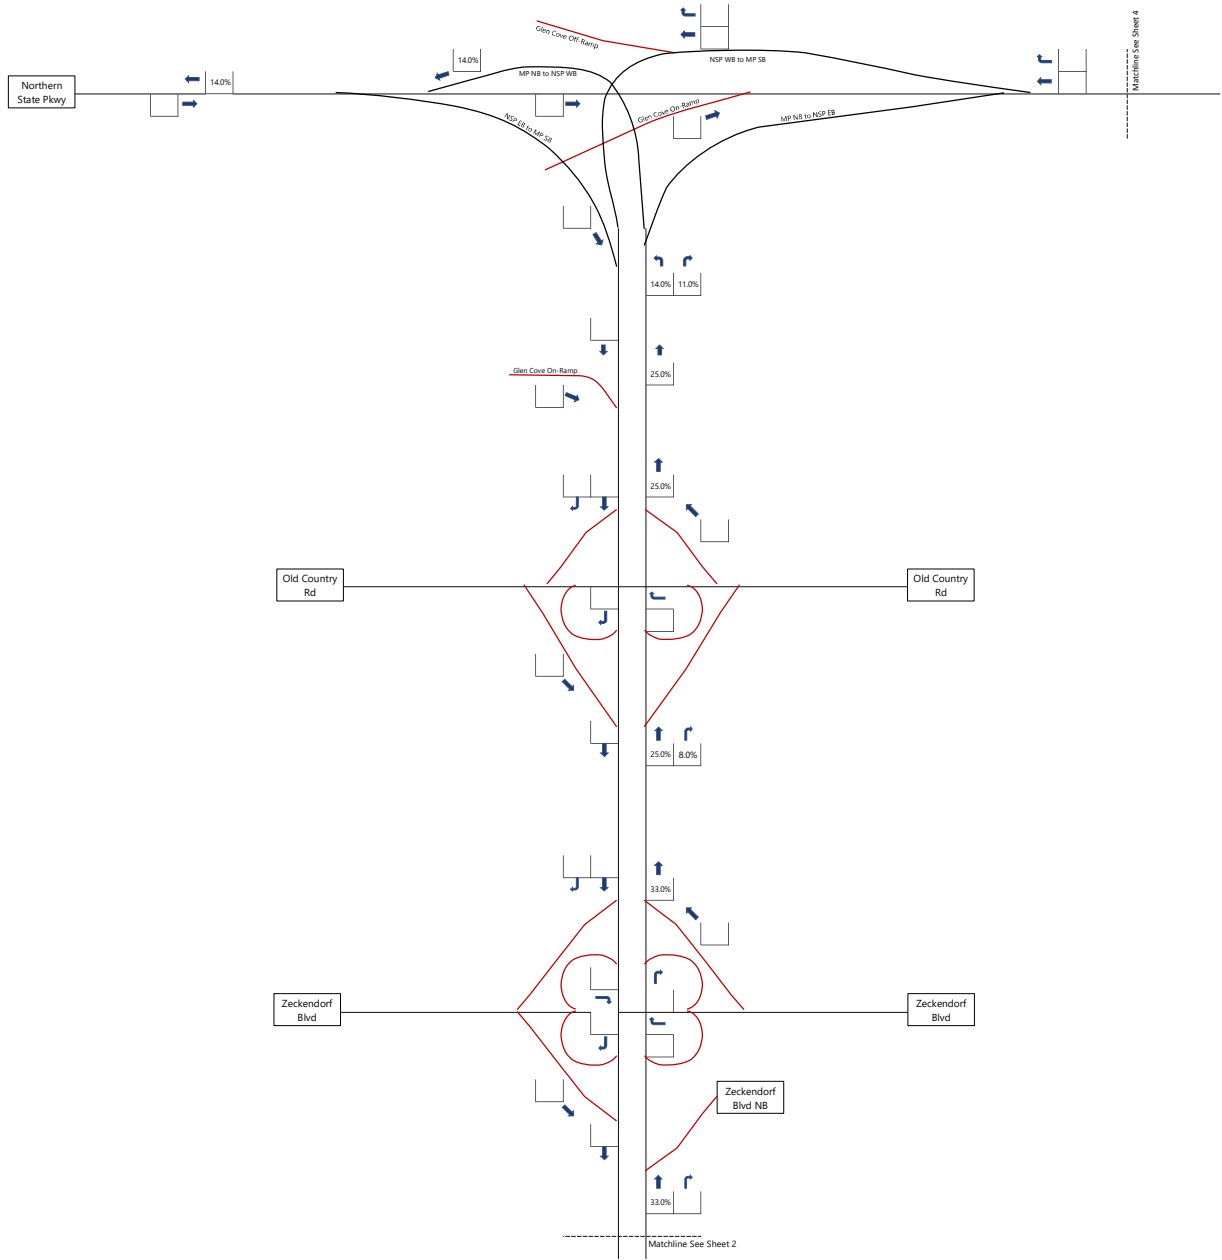


Figure V-H-2-2, Sheet 1
Exiting Trip Distribution - Employees
26841.01 - Sands New York Integrated Resort
Meadowbrook State Parkway



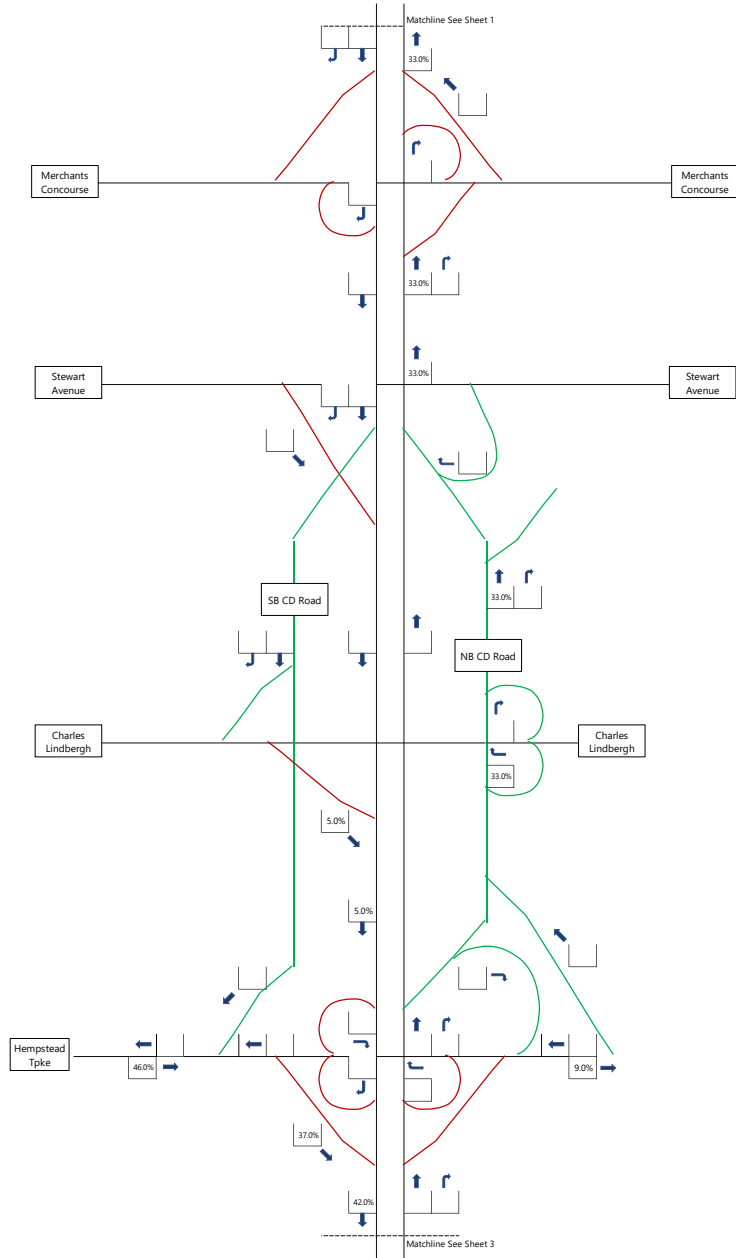


Figure V-H-2-2, Sheet 2
Exiting Trip Distribution - Employees
26841.01 - Sands New York Integrated Resort
Meadowbrook State Parkway



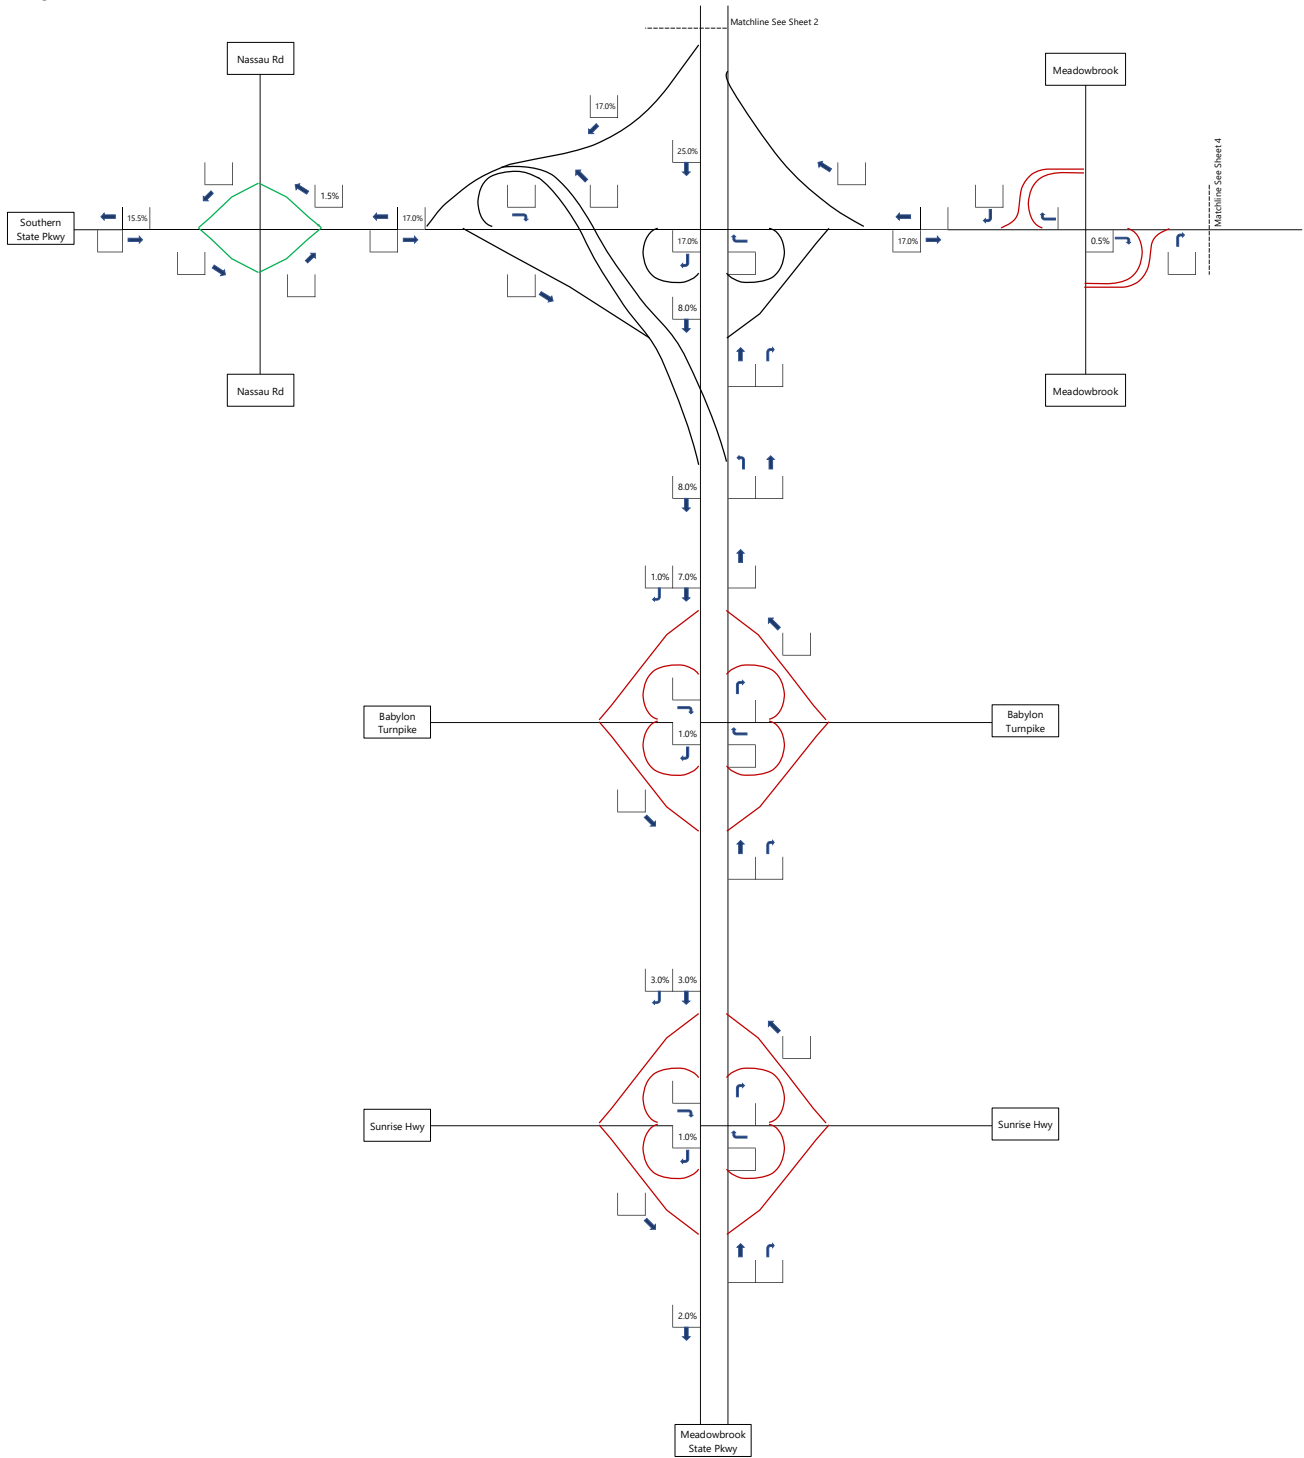


Figure V-H-2-2, Sheet 3
Exiting Trip Distribution - Employees
26841.01 - Sands New York Integrated Resort
Meadowbrook State Parkway



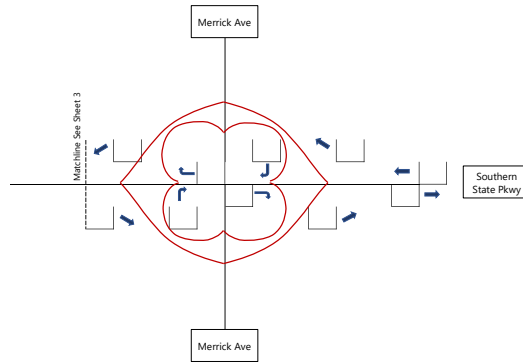
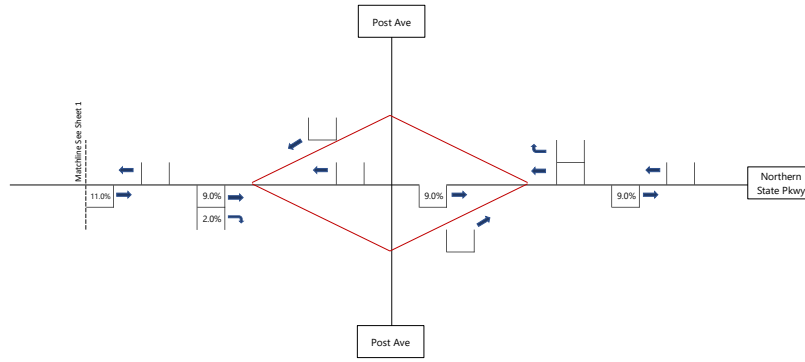


Figure V-H-2-2, Sheet 4
Exiting Trip Distribution - Employees
26841.01 - Sands New York Integrated Resort
Meadowbrook State Parkway



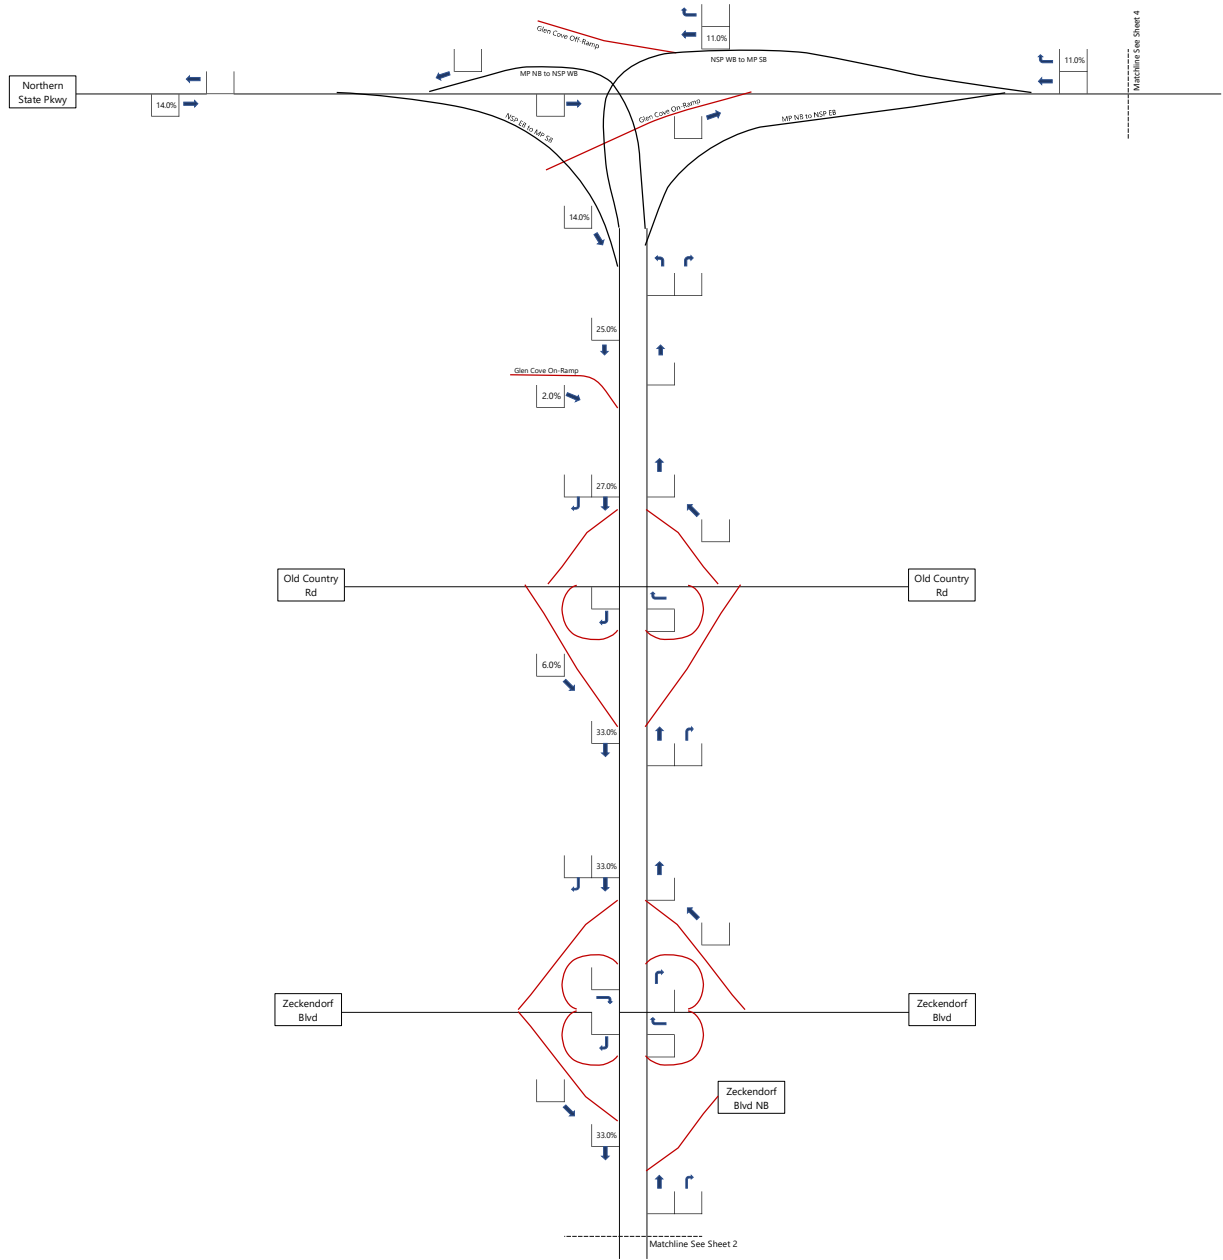


Figure V-H-3-1, Sheet 1
Entering Trip Distribution - Restaurant/Retail/Public Attraction,
Theater, Meetings and Conference
26841.01 - Sands New York Integrated Resort
Meadowbrook State Parkway

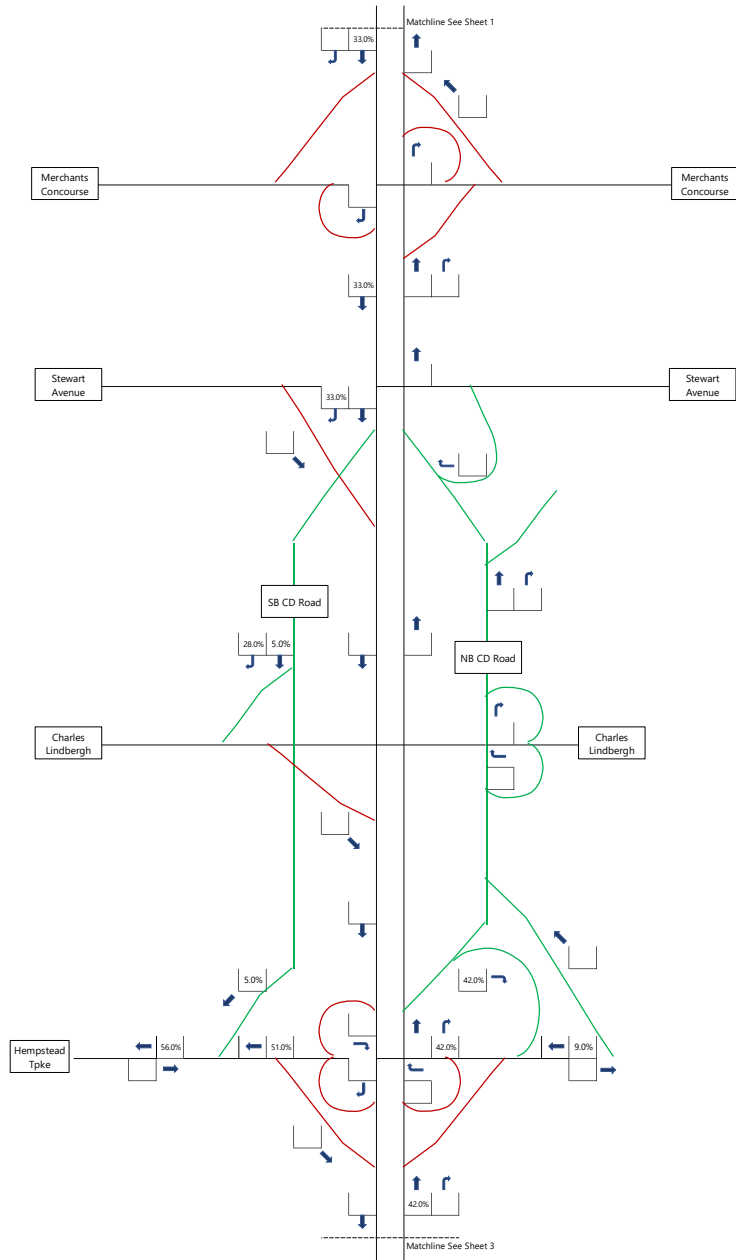


Figure V-H-3-1, Sheet 2
 Entering Trip Distribution - Restaurant/Retail/Public Attraction,
 Theater, Meetings and Conference
 26841.01 - Sands New York Integrated Resort
 Meadowbrook State Parkway

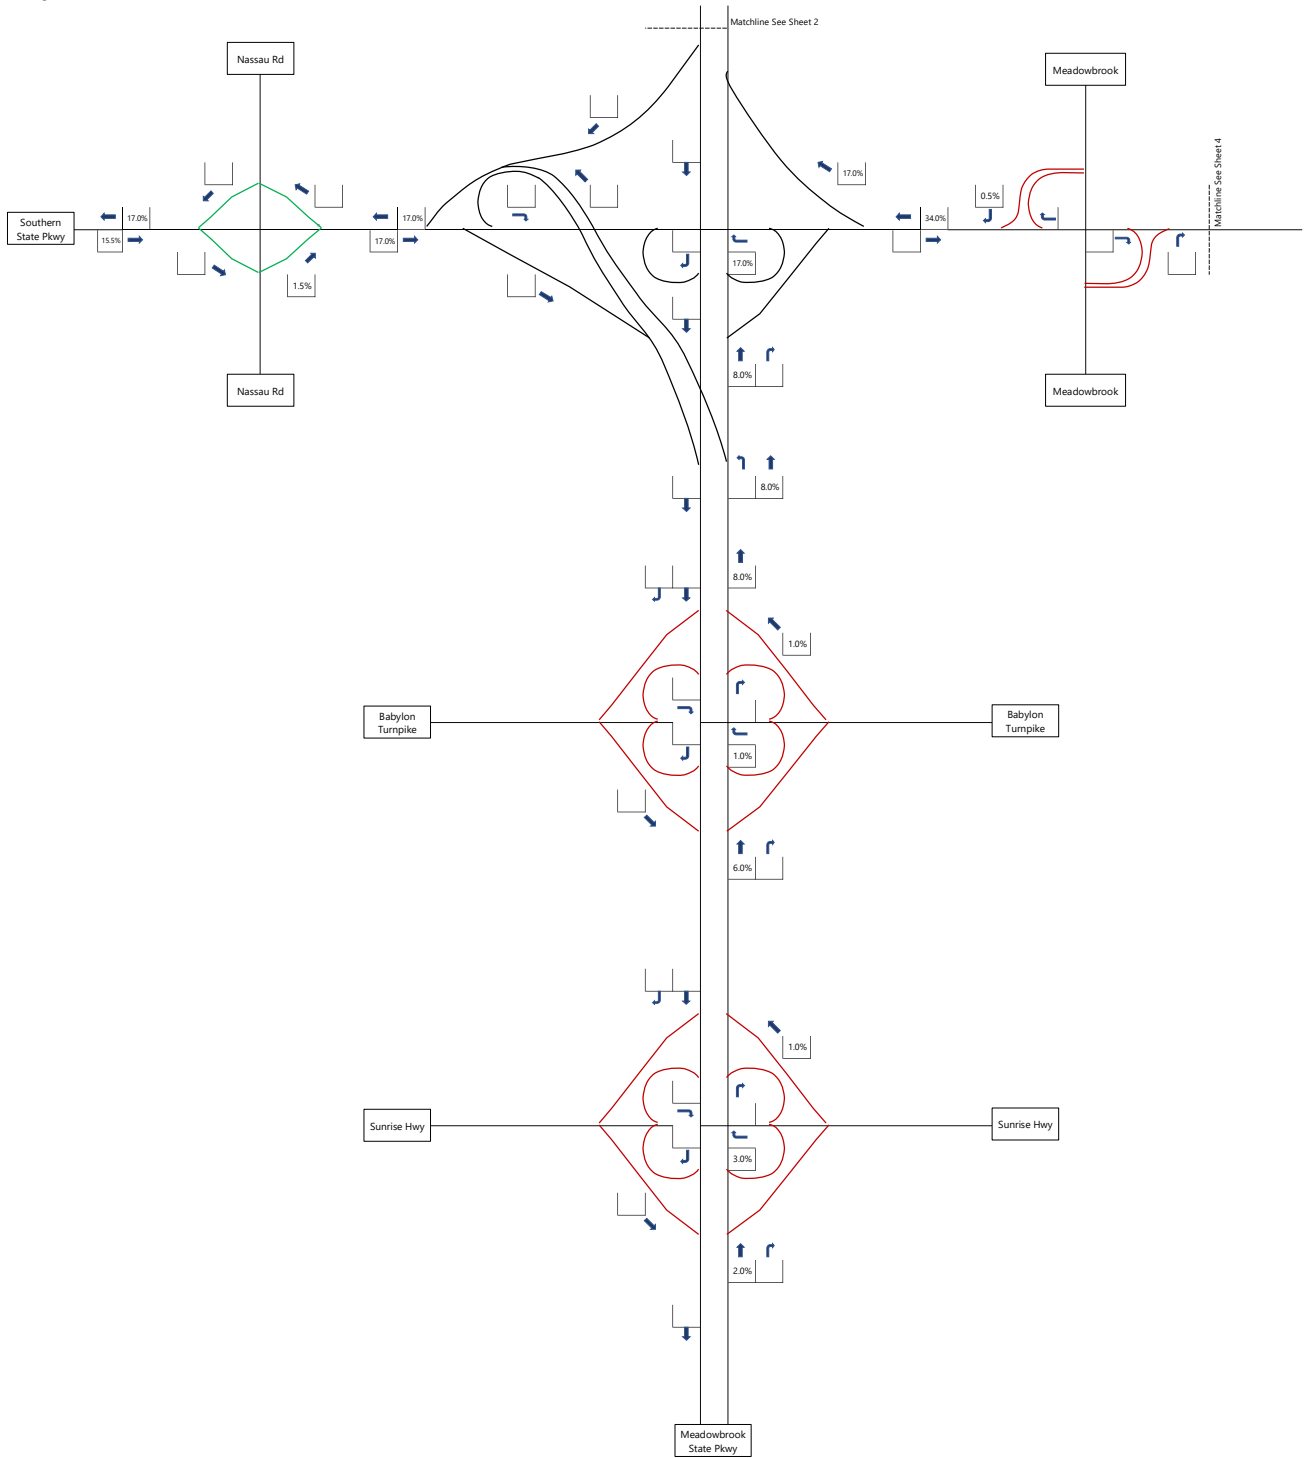


Figure V-H-3-1, Sheet 3
Entering Trip Distribution - Restaurant/Retail/Public Attraction,
Theater, Meetings and Conference
26841.01 - Sands New York Integrated Resort
Meadowbrook State Parkway

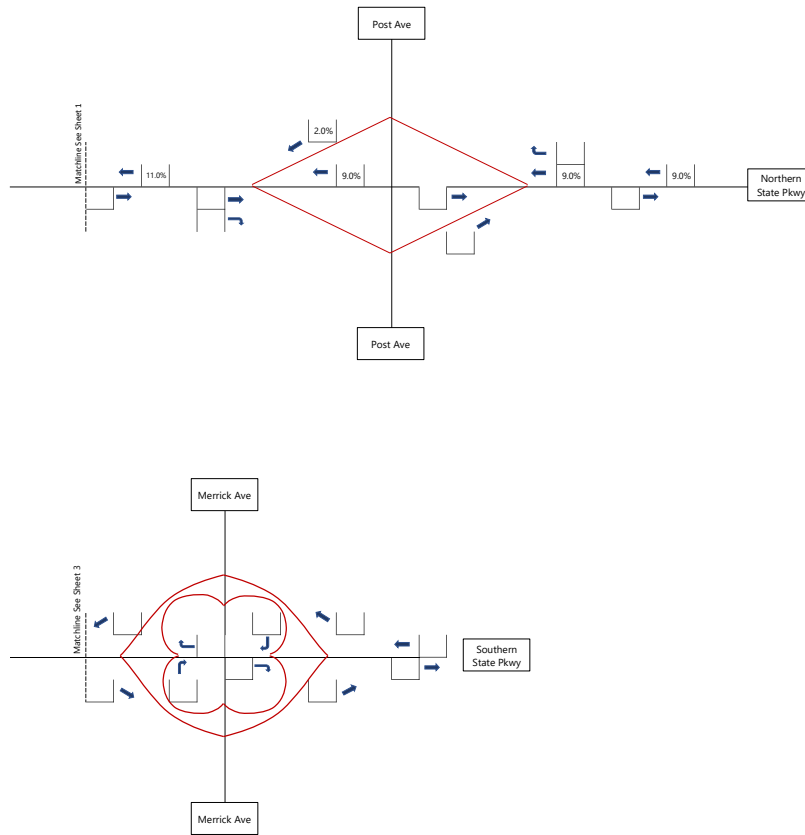


Figure V-H-3-1, Sheet 4
Entering Trip Distribution - Restaurant/Retail/Public Attraction,
Theater, Meetings and Conference
26841.01 - Sands New York Integrated Resort
Meadowbrook State Parkway

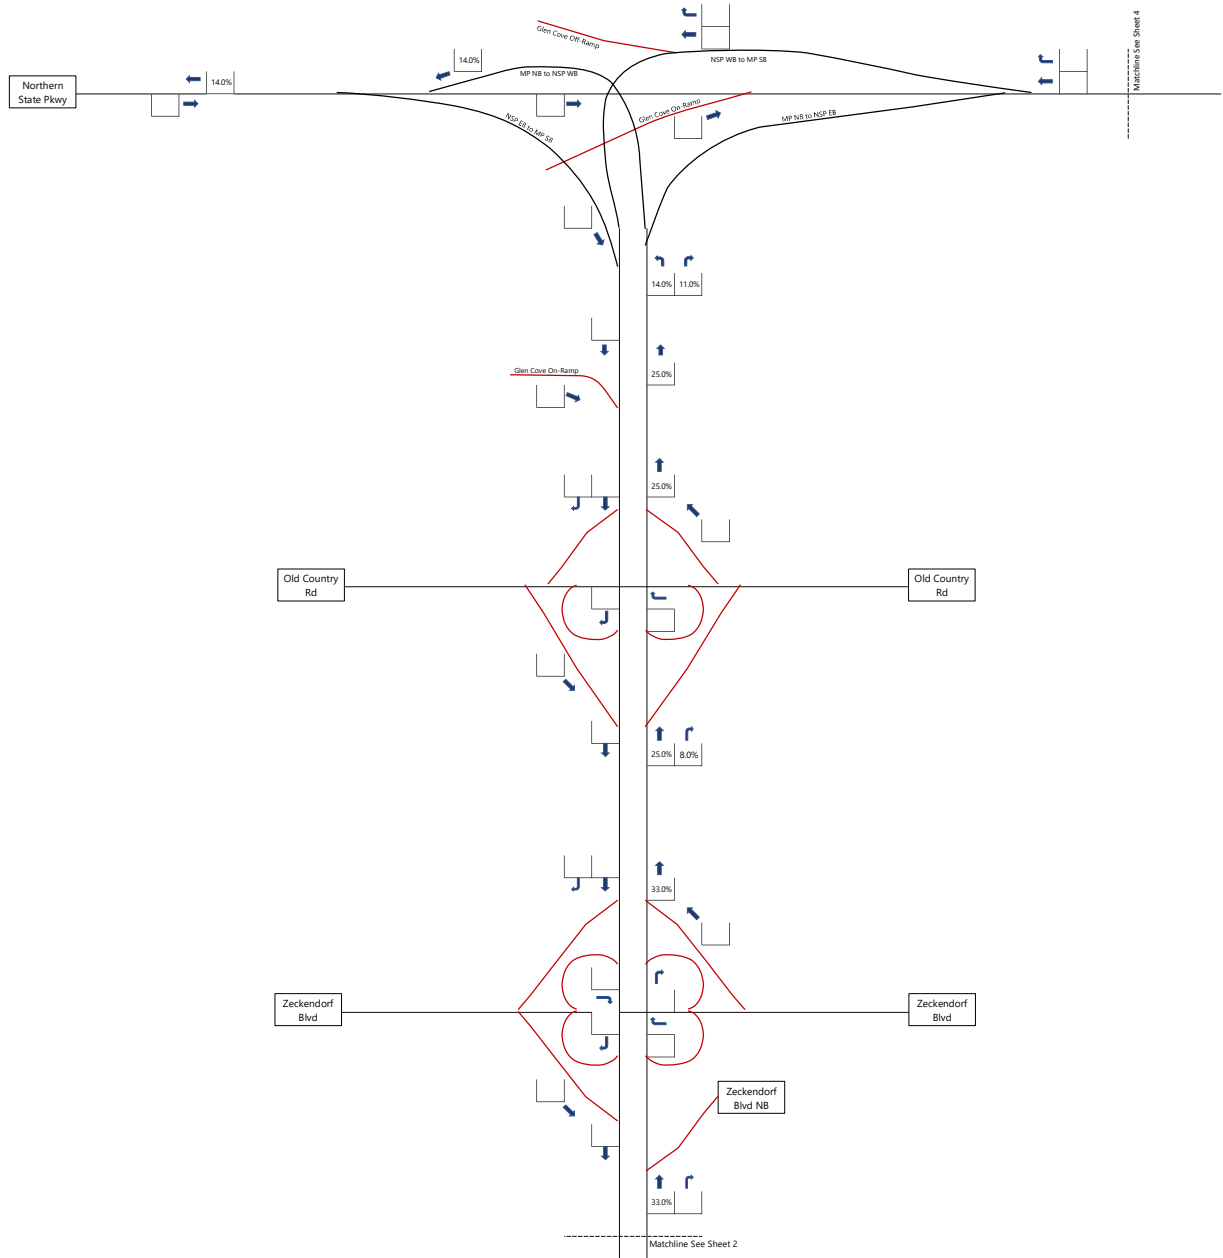


Figure V-H-3-2, Sheet 1
Exiting Trip Distribution - Restaurant/Retail/Public Attraction,
Theater, Meetings and Conference
26841.01 - Sands New York Integrated Resort
Meadowbrook State Parkway



Not to Scale



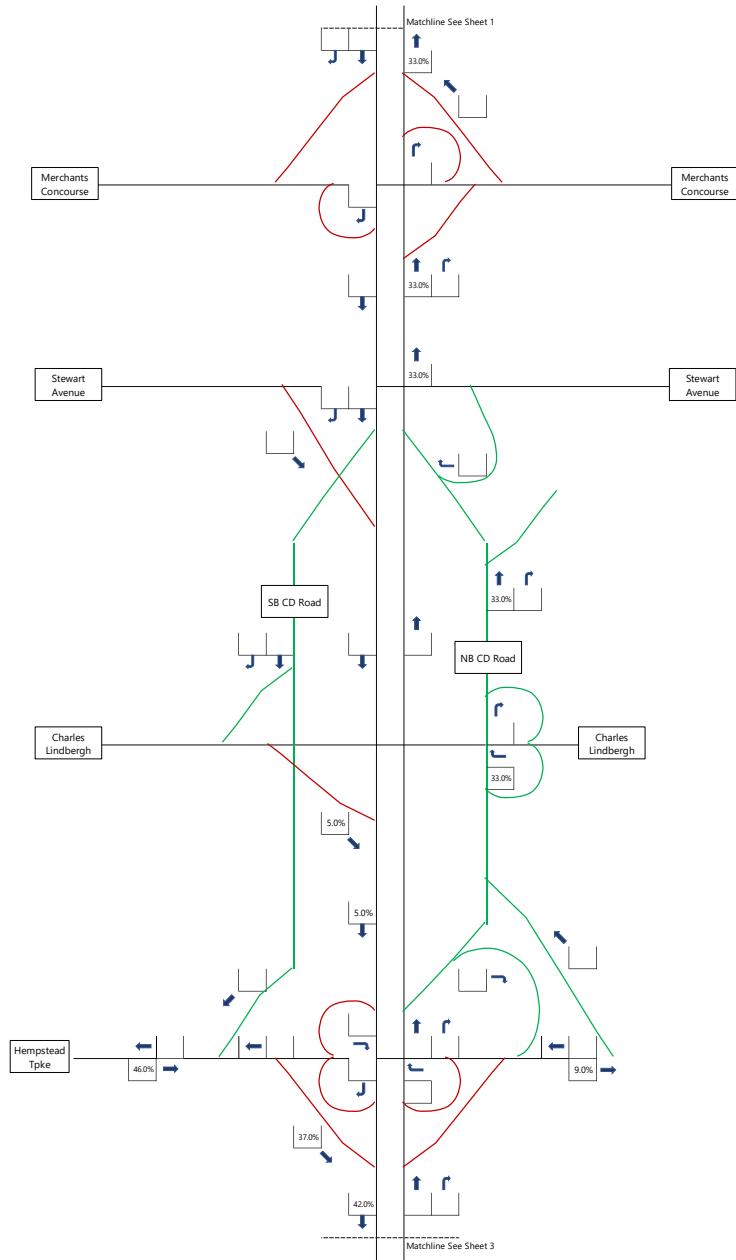


Figure V-H-3-2, Sheet 2
Exiting Trip Distribution - Restaurant/Retail/Public Attraction,
Theater, Meetings and Conference
26841.01 - Sands New York Integrated Resort
Meadowbrook State Parkway



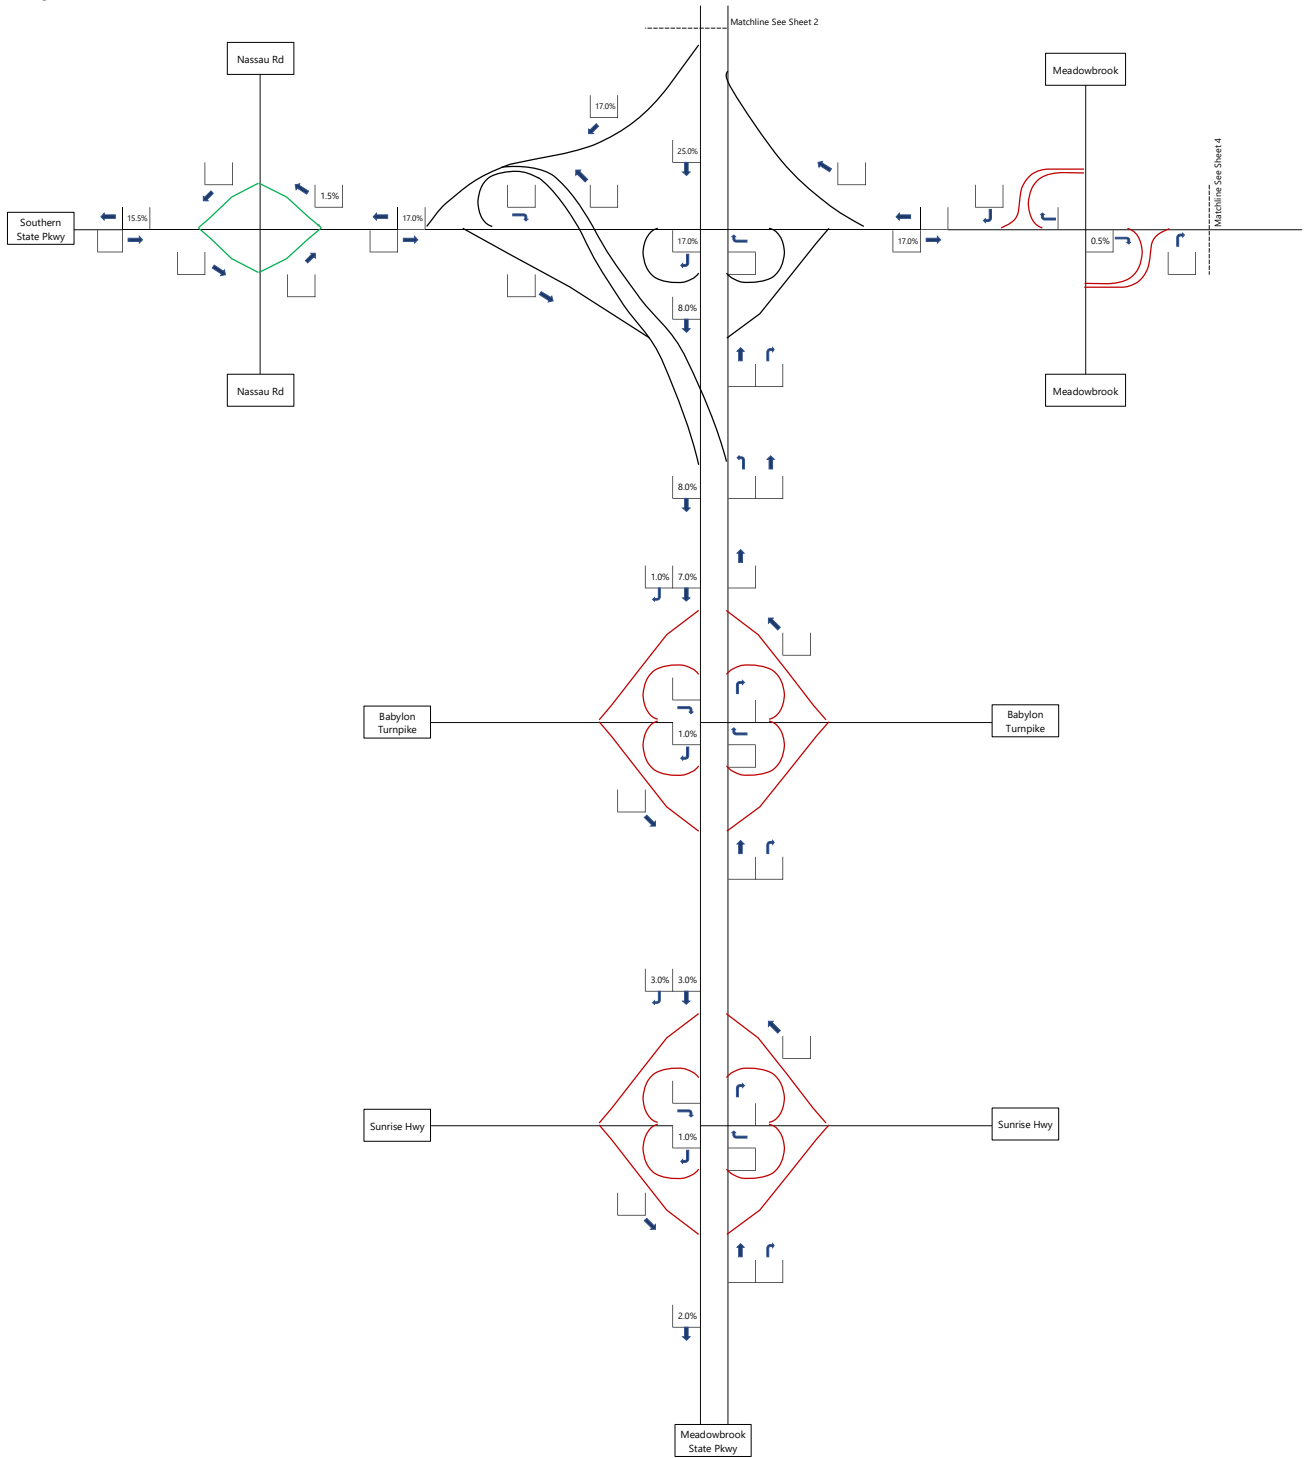


Figure V-H-3-2, Sheet 3
Exiting Trip Distribution - Restaurant/Retail/Public Attraction,
Theater, Meetings and Conference
26841.01 - Sands New York Integrated Resort
Meadowbrook State Parkway



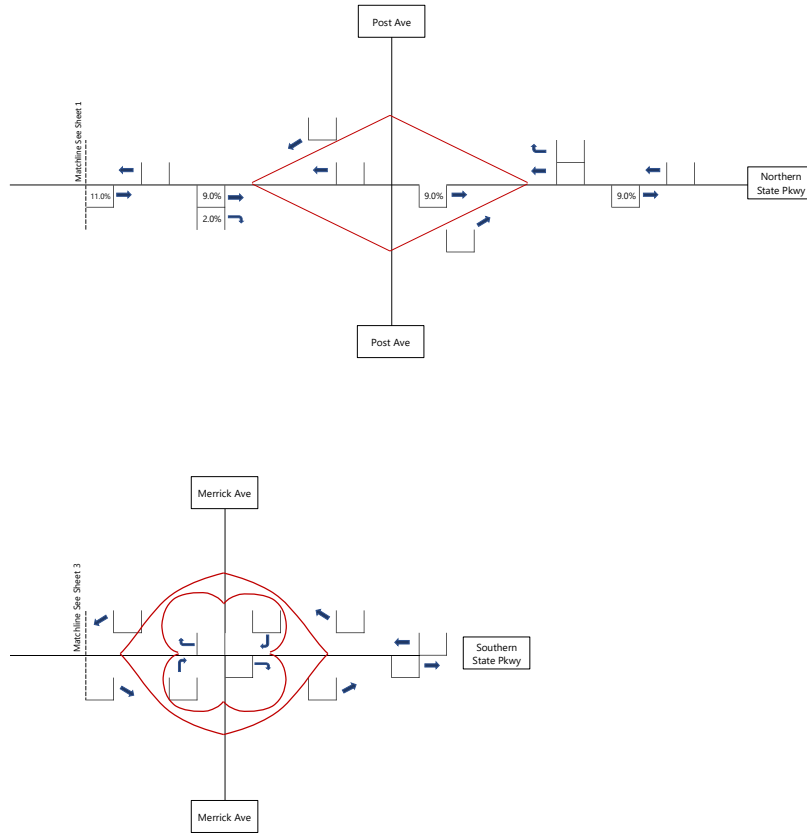


Figure V-H-3-2, Sheet 4
Exiting Trip Distribution - Restaurant/Retail/Public Attraction,
Theater, Meetings and Conference
26841.01 - Sands New York Integrated Resort
Meadowbrook State Parkway



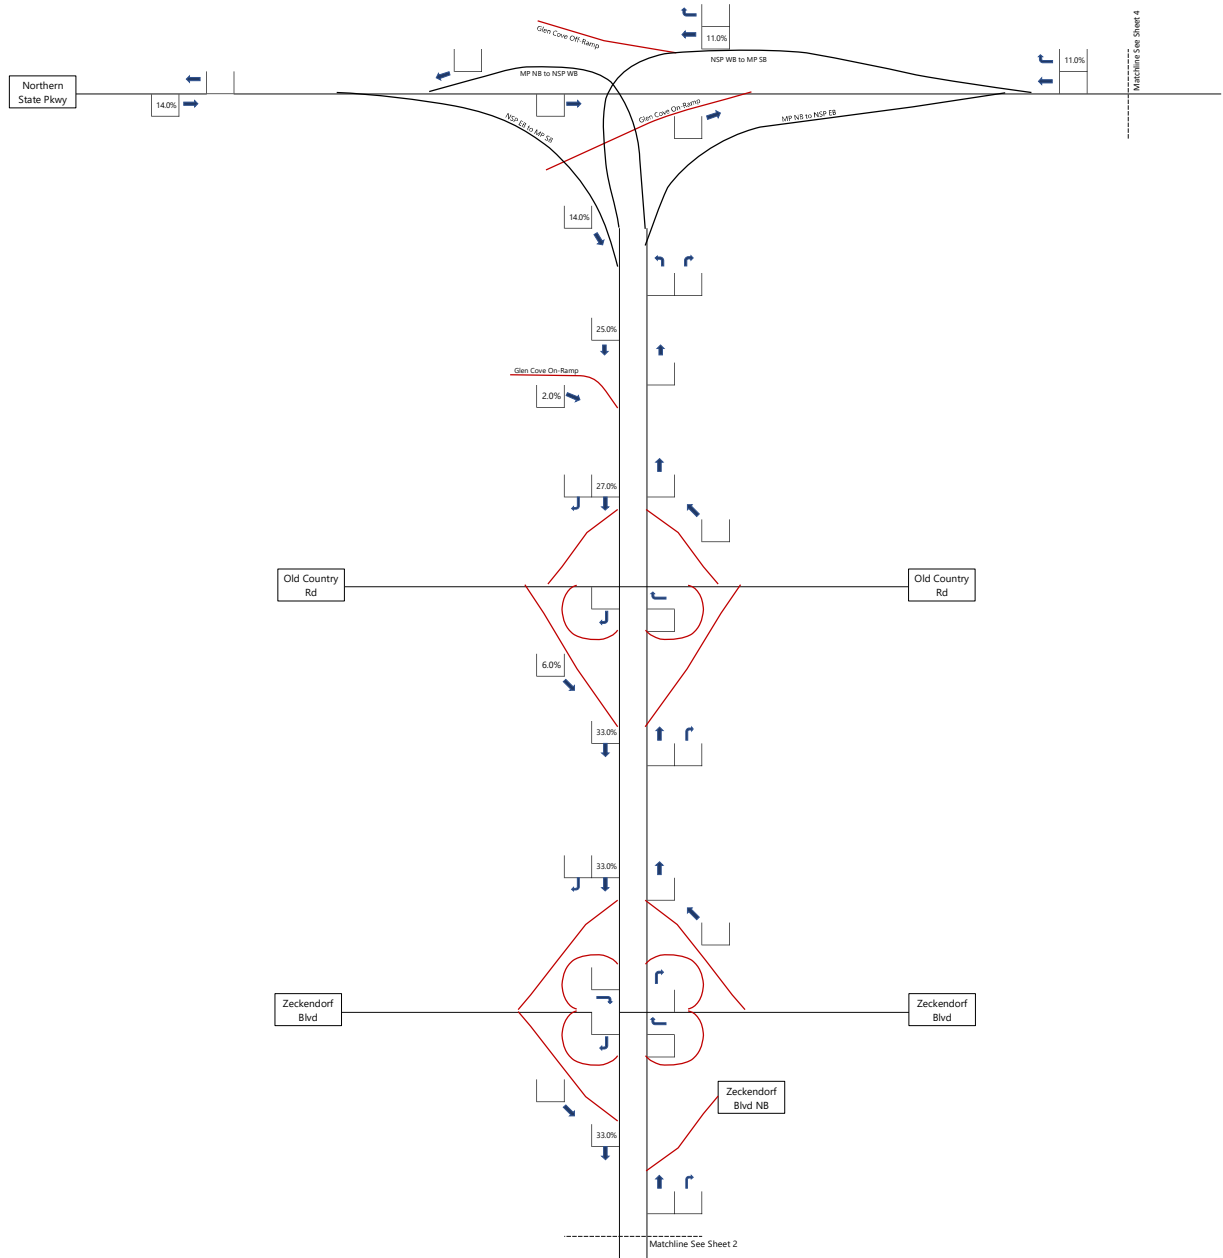


Figure V-H-4-1, Sheet 1
Entering Trip Distribution - Rideshare
26841.01 - Sands New York Integrated Resort
Meadowbrook State Parkway



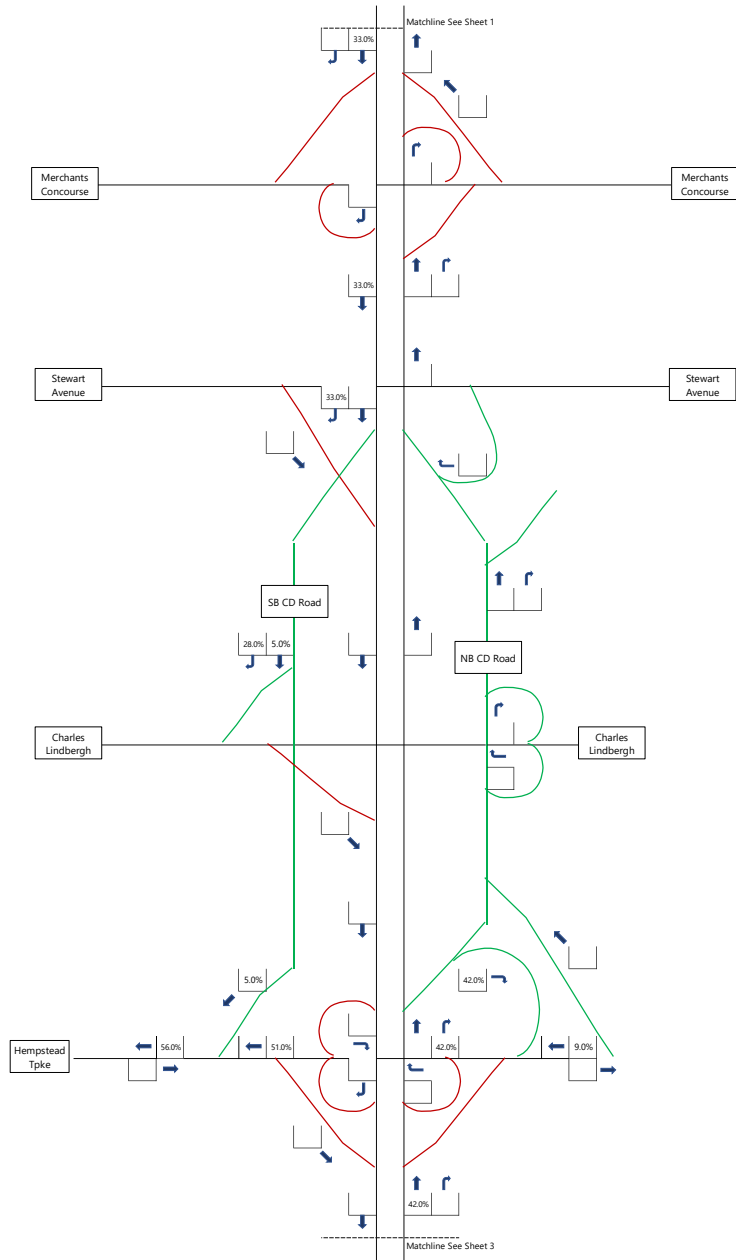


Figure V-H-4-1, Sheet 2
Entering Trip Distribution - Rideshare
26841.01 - Sands New York Integrated Resort
Meadowbrook State Parkway



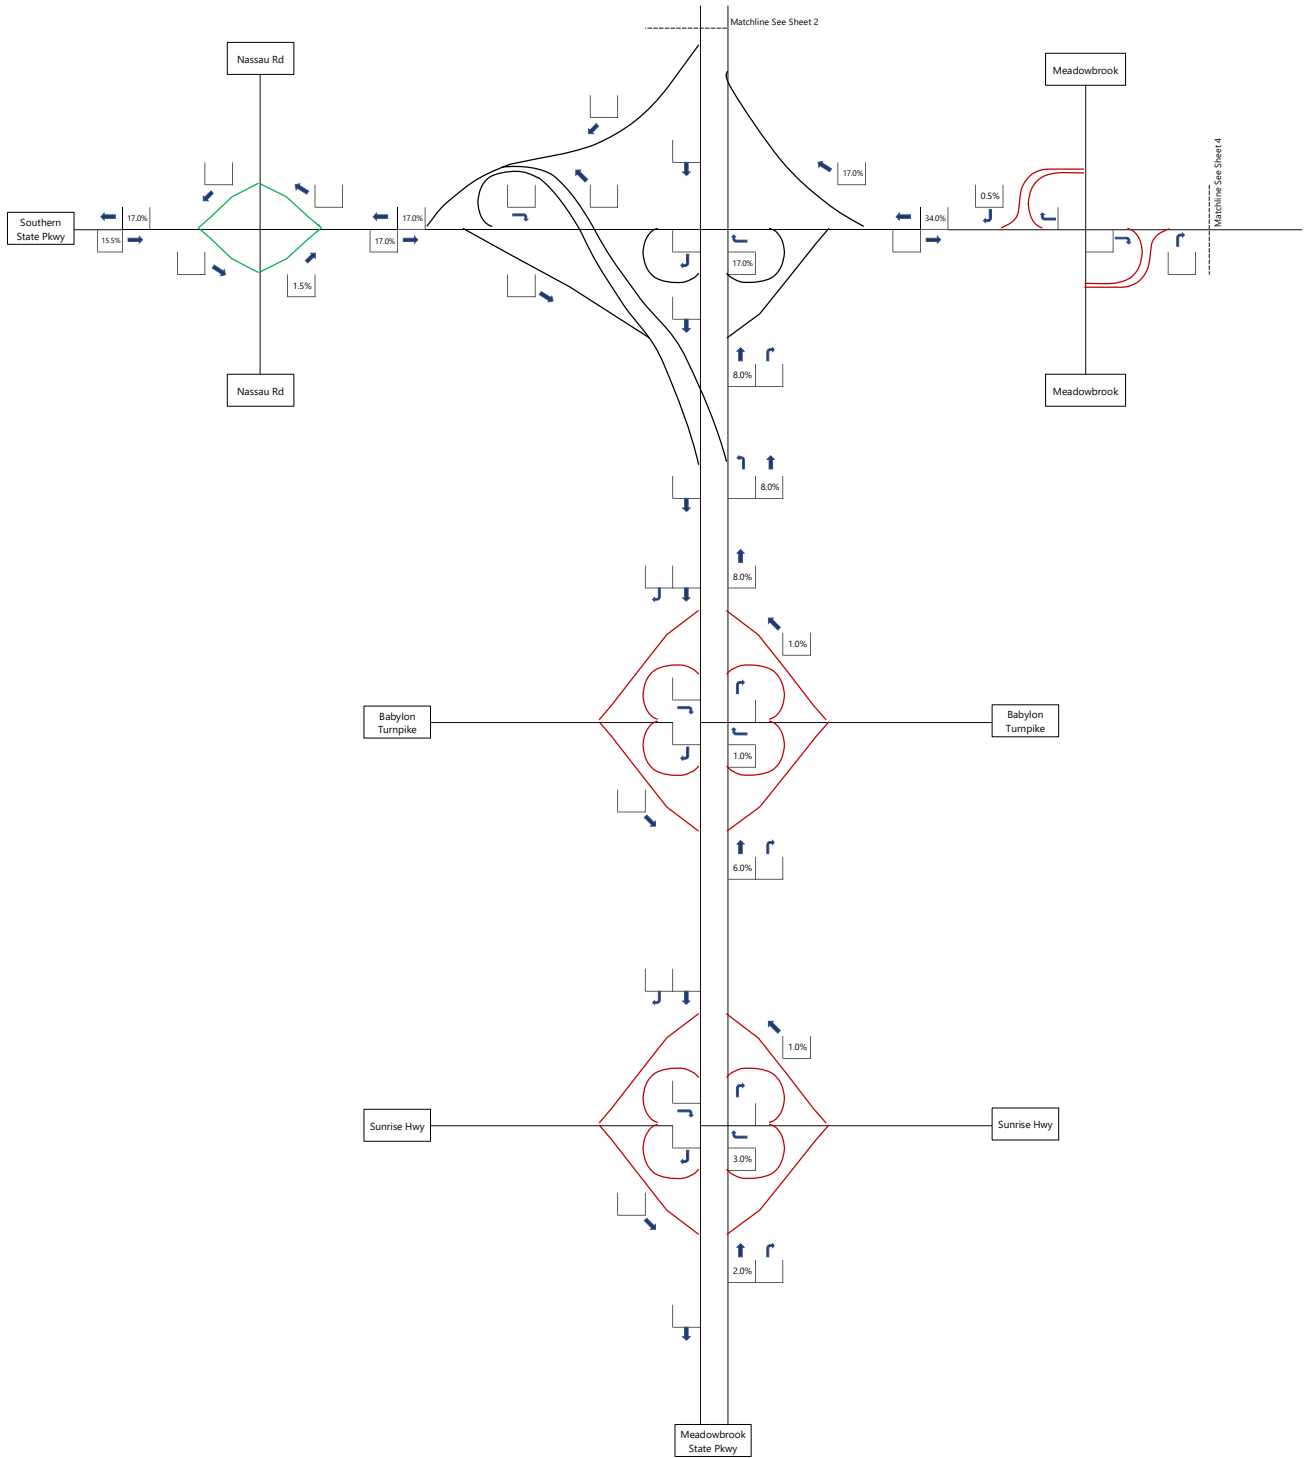


Figure V-H-4-1, Sheet 3
Entering Trip Distribution - Rideshare
26841.01 - Sands New York Integrated Resort
Meadowbrook State Parkway



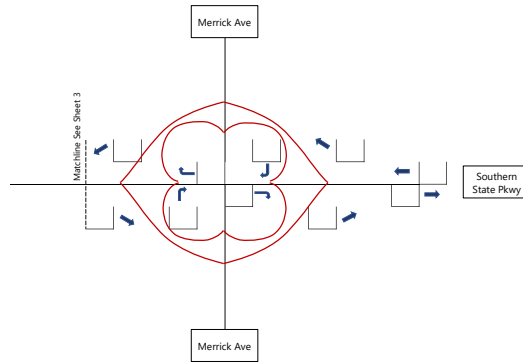
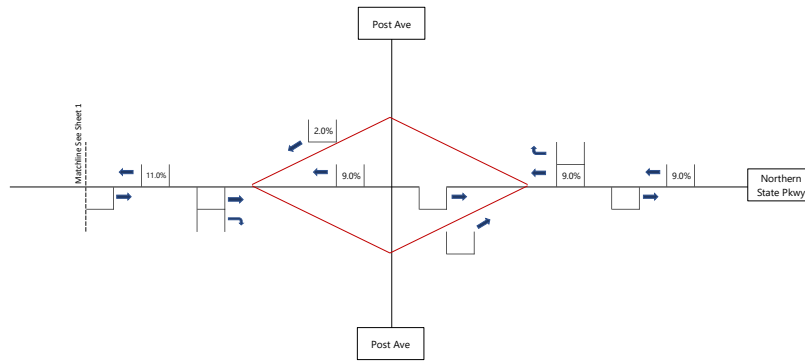


Figure V-H-4-1, Sheet 4
Entering Trip Distribution - Rideshare
26841.01 - Sands New York Integrated Resort
Meadowbrook State Parkway



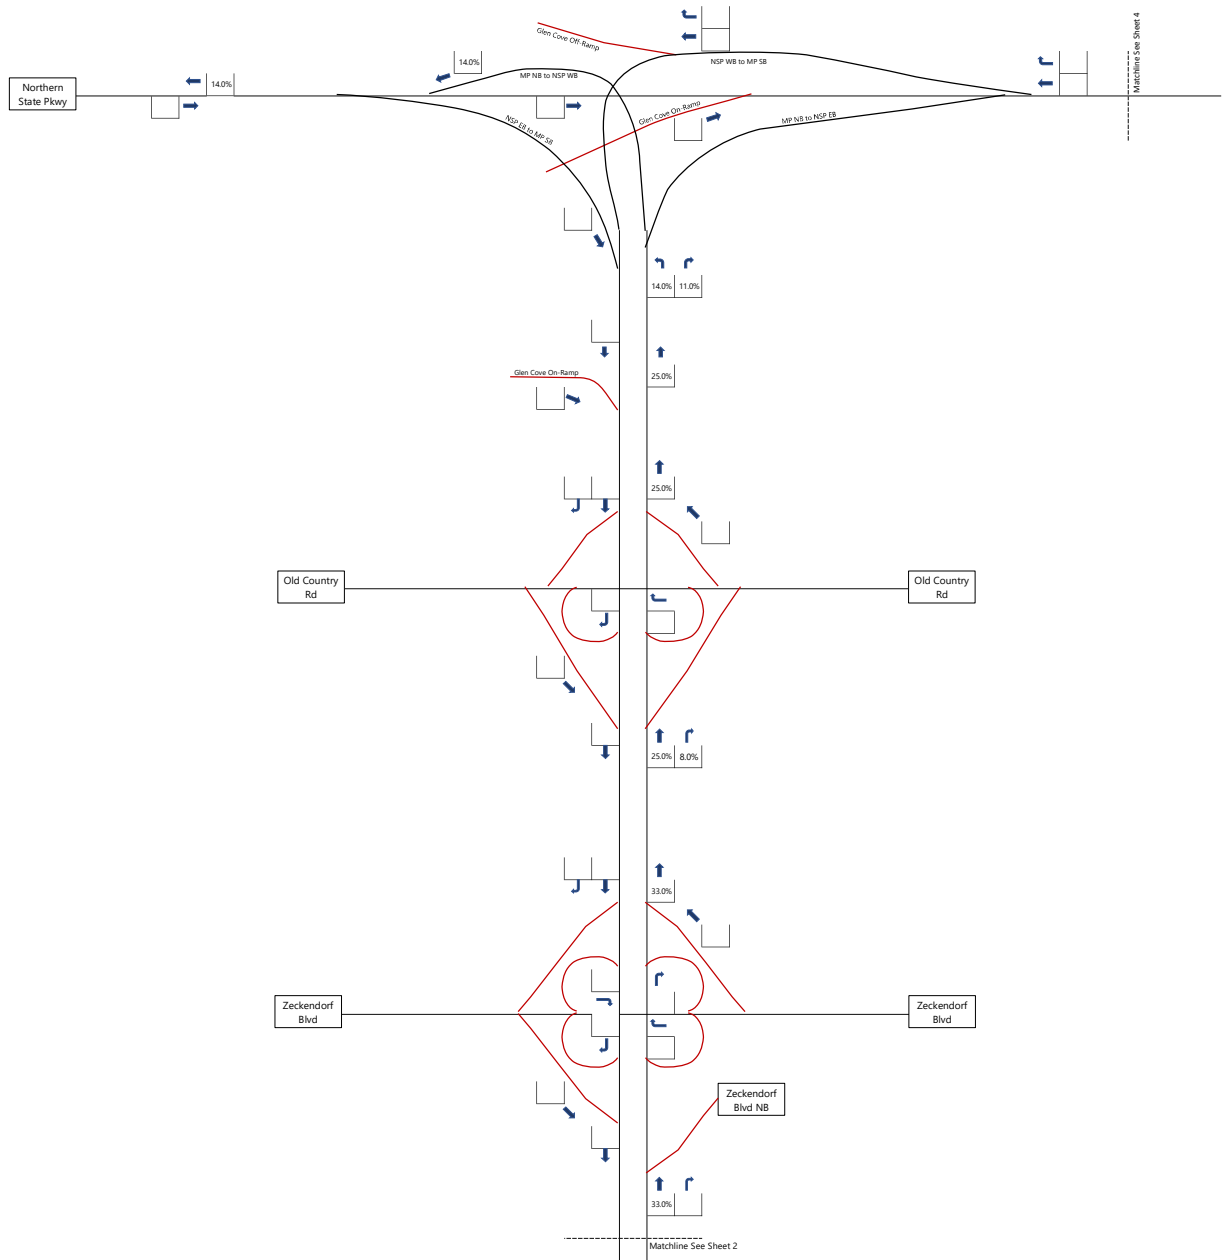


Figure V-H-4-2, Sheet 1
Exiting Trip Distribution - Rideshare
26841.01 - Sands New York Integrated Resort
Meadowbrook State Parkway



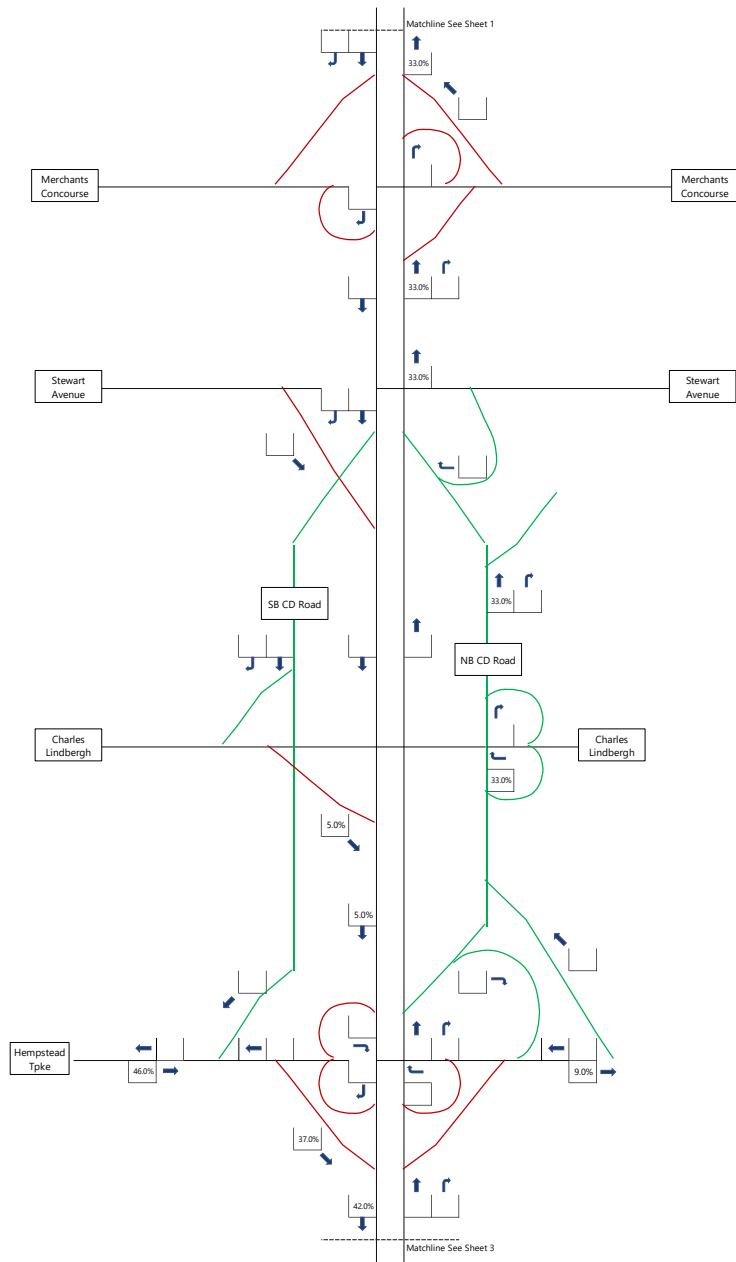


Figure V-H-4-2, Sheet 2
Exiting Trip Distribution - Rideshare
26841.01 - Sands New York Integrated Resort
Meadowbrook State Parkway



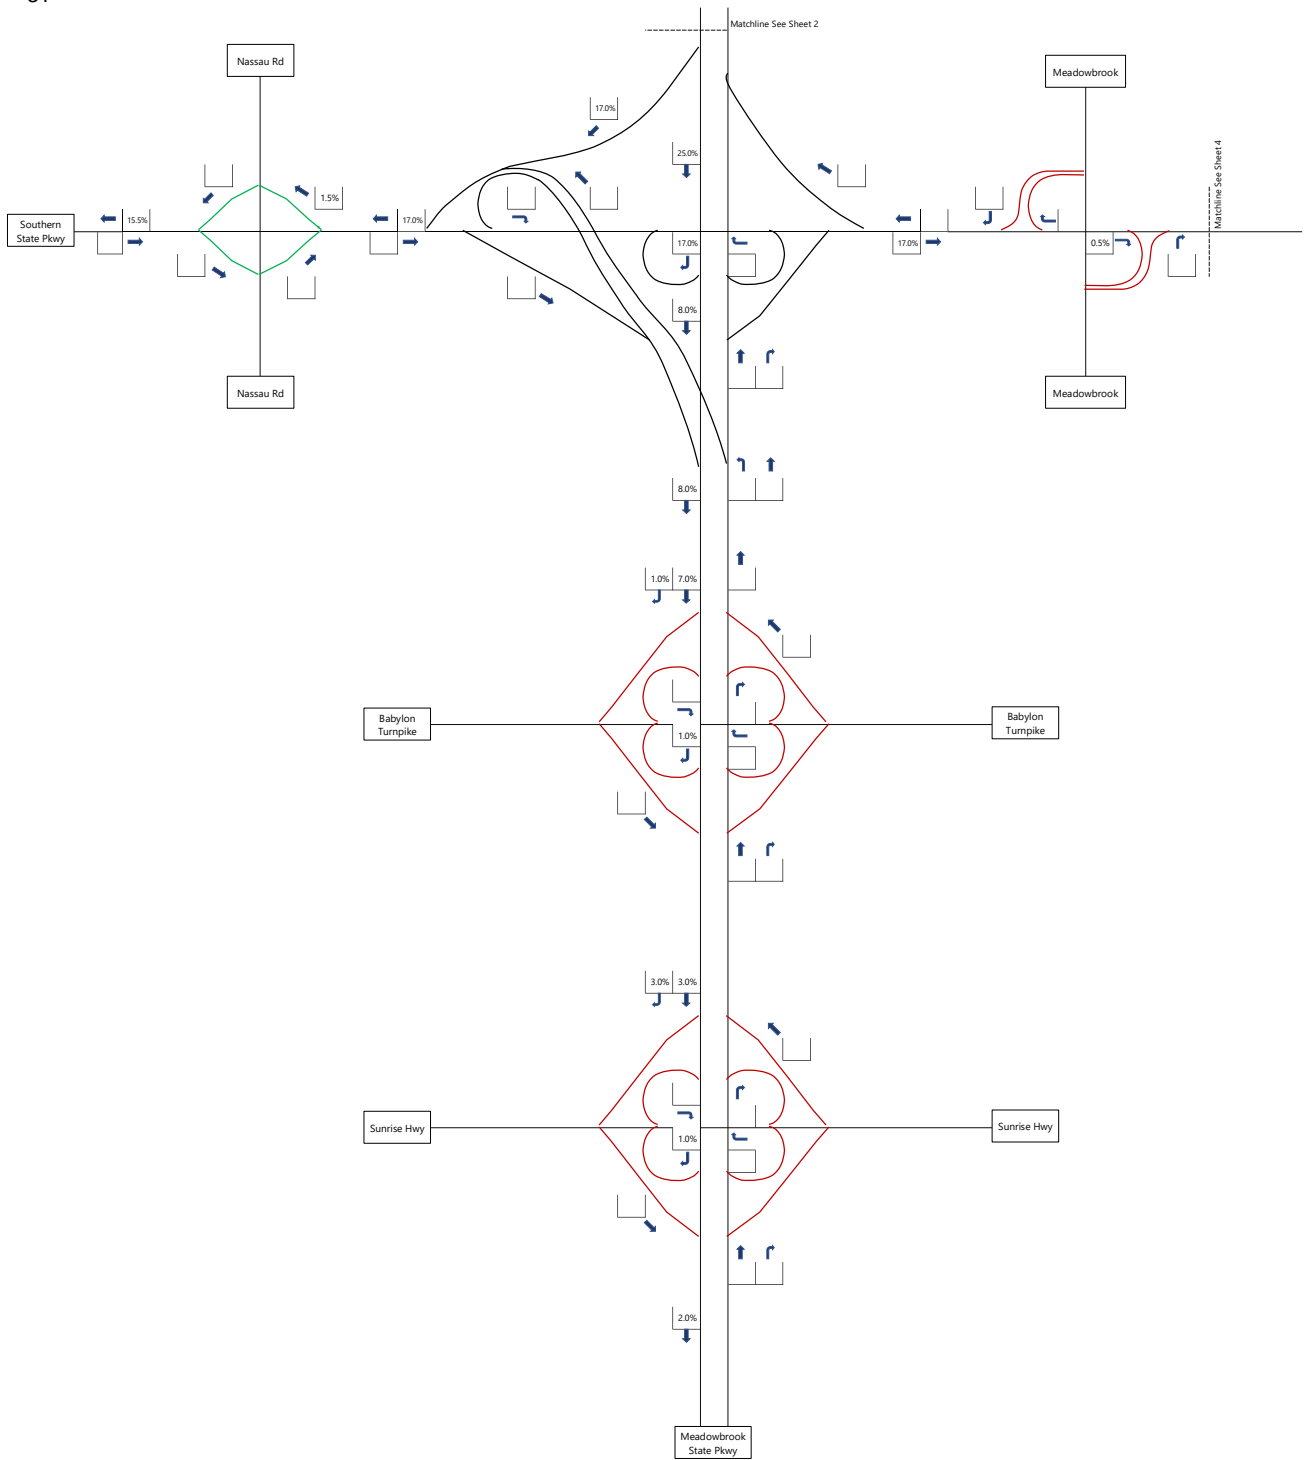


Figure V-H-4-2, Sheet 3
Exiting Trip Distribution - Rideshare
26841.01 - Sands New York Integrated Resort
Meadowbrook State Parkway




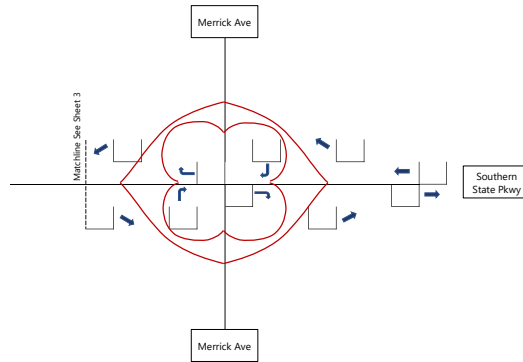


Figure V-H-4-2, Sheet 4
Exiting Trip Distribution - Rideshare
26841.01 - Sands New York Integrated Resort
Meadowbrook State Parkway

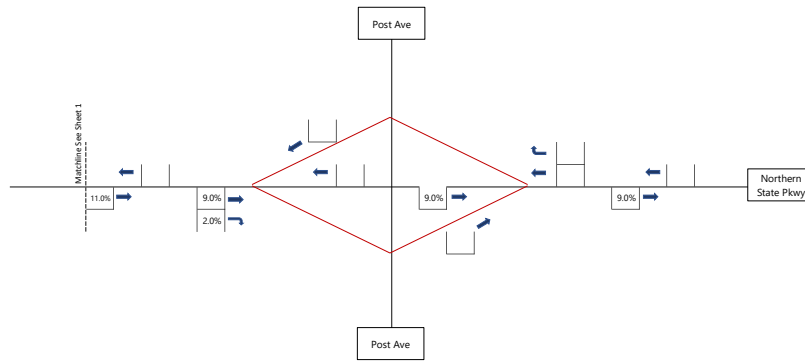